



Woodbridge South
 Lot 39
 4 BR
 Harnett County

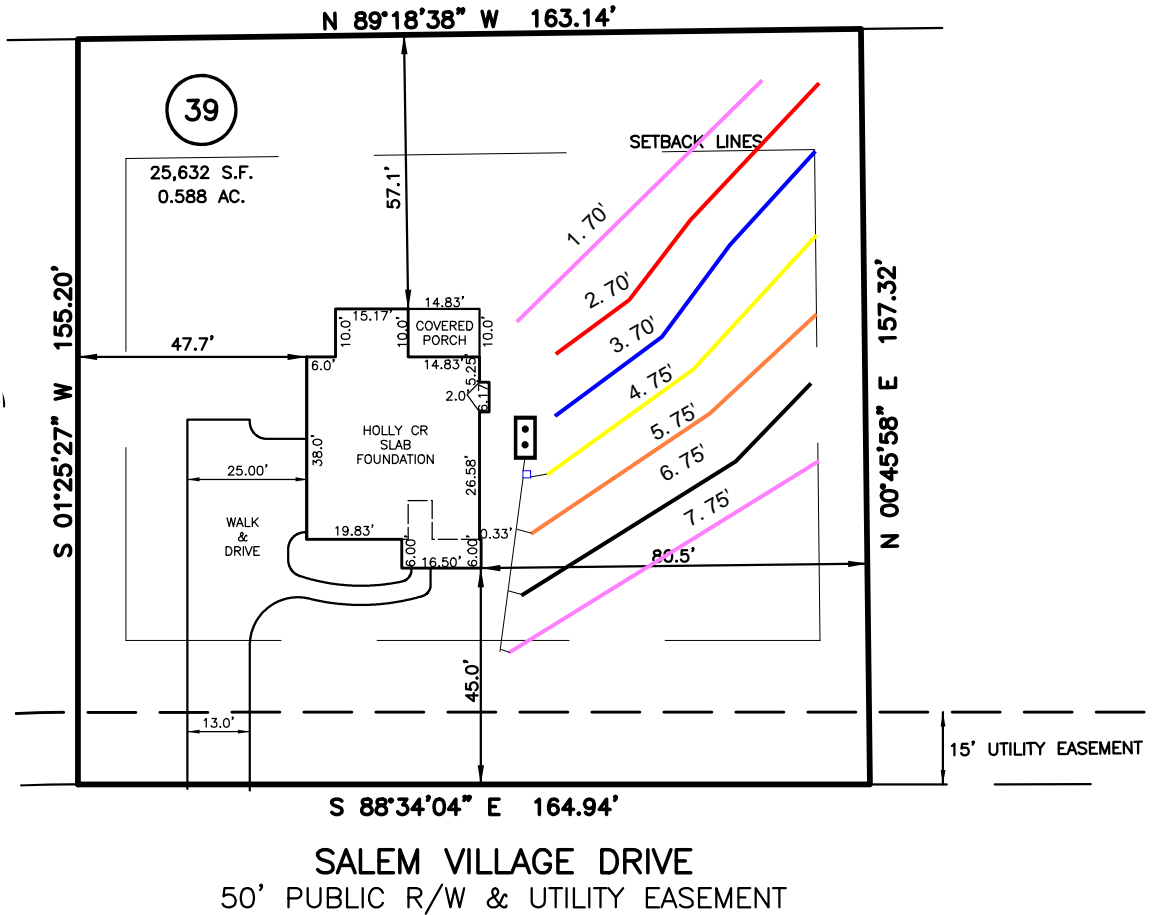

INITIAL:
 Lines 4-7 (300')
 Accepted Status
 Gravity Parallel
 REPAIR:
 Lines 1-3 (210')
 PPBPS
 Pressure Manifold

Adams
 Soil Consulting
 919-414-6761

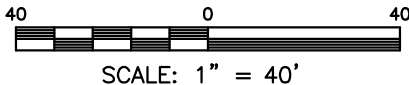

- *House footprint to be field staked by surveyor and system verified prior to any construction
- **Septic area must not be altered by construction activities.
- ***No cuts of 2' or greater within 15' of septic area
- **** Recommend protective barrier around septic field during construction.