


SQUARE FOOTAGE		
HEATED 1st Fl.	2414 S.F.	2414 S.F.
HEATED BONUS	254 S.F.	254 S.F.
HEATED TOTAL	2668 S.F.	2668 S.F.
UNHEATED 1st Fl.	1835 S.F.	1835 S.F.
UNHEATED BONUS	216 S.F.	216 S.F.
UNHEATED TOTAL	2111 S.F.	2111 S.F.
TOTAL	4779 S.F.	4779 S.F.

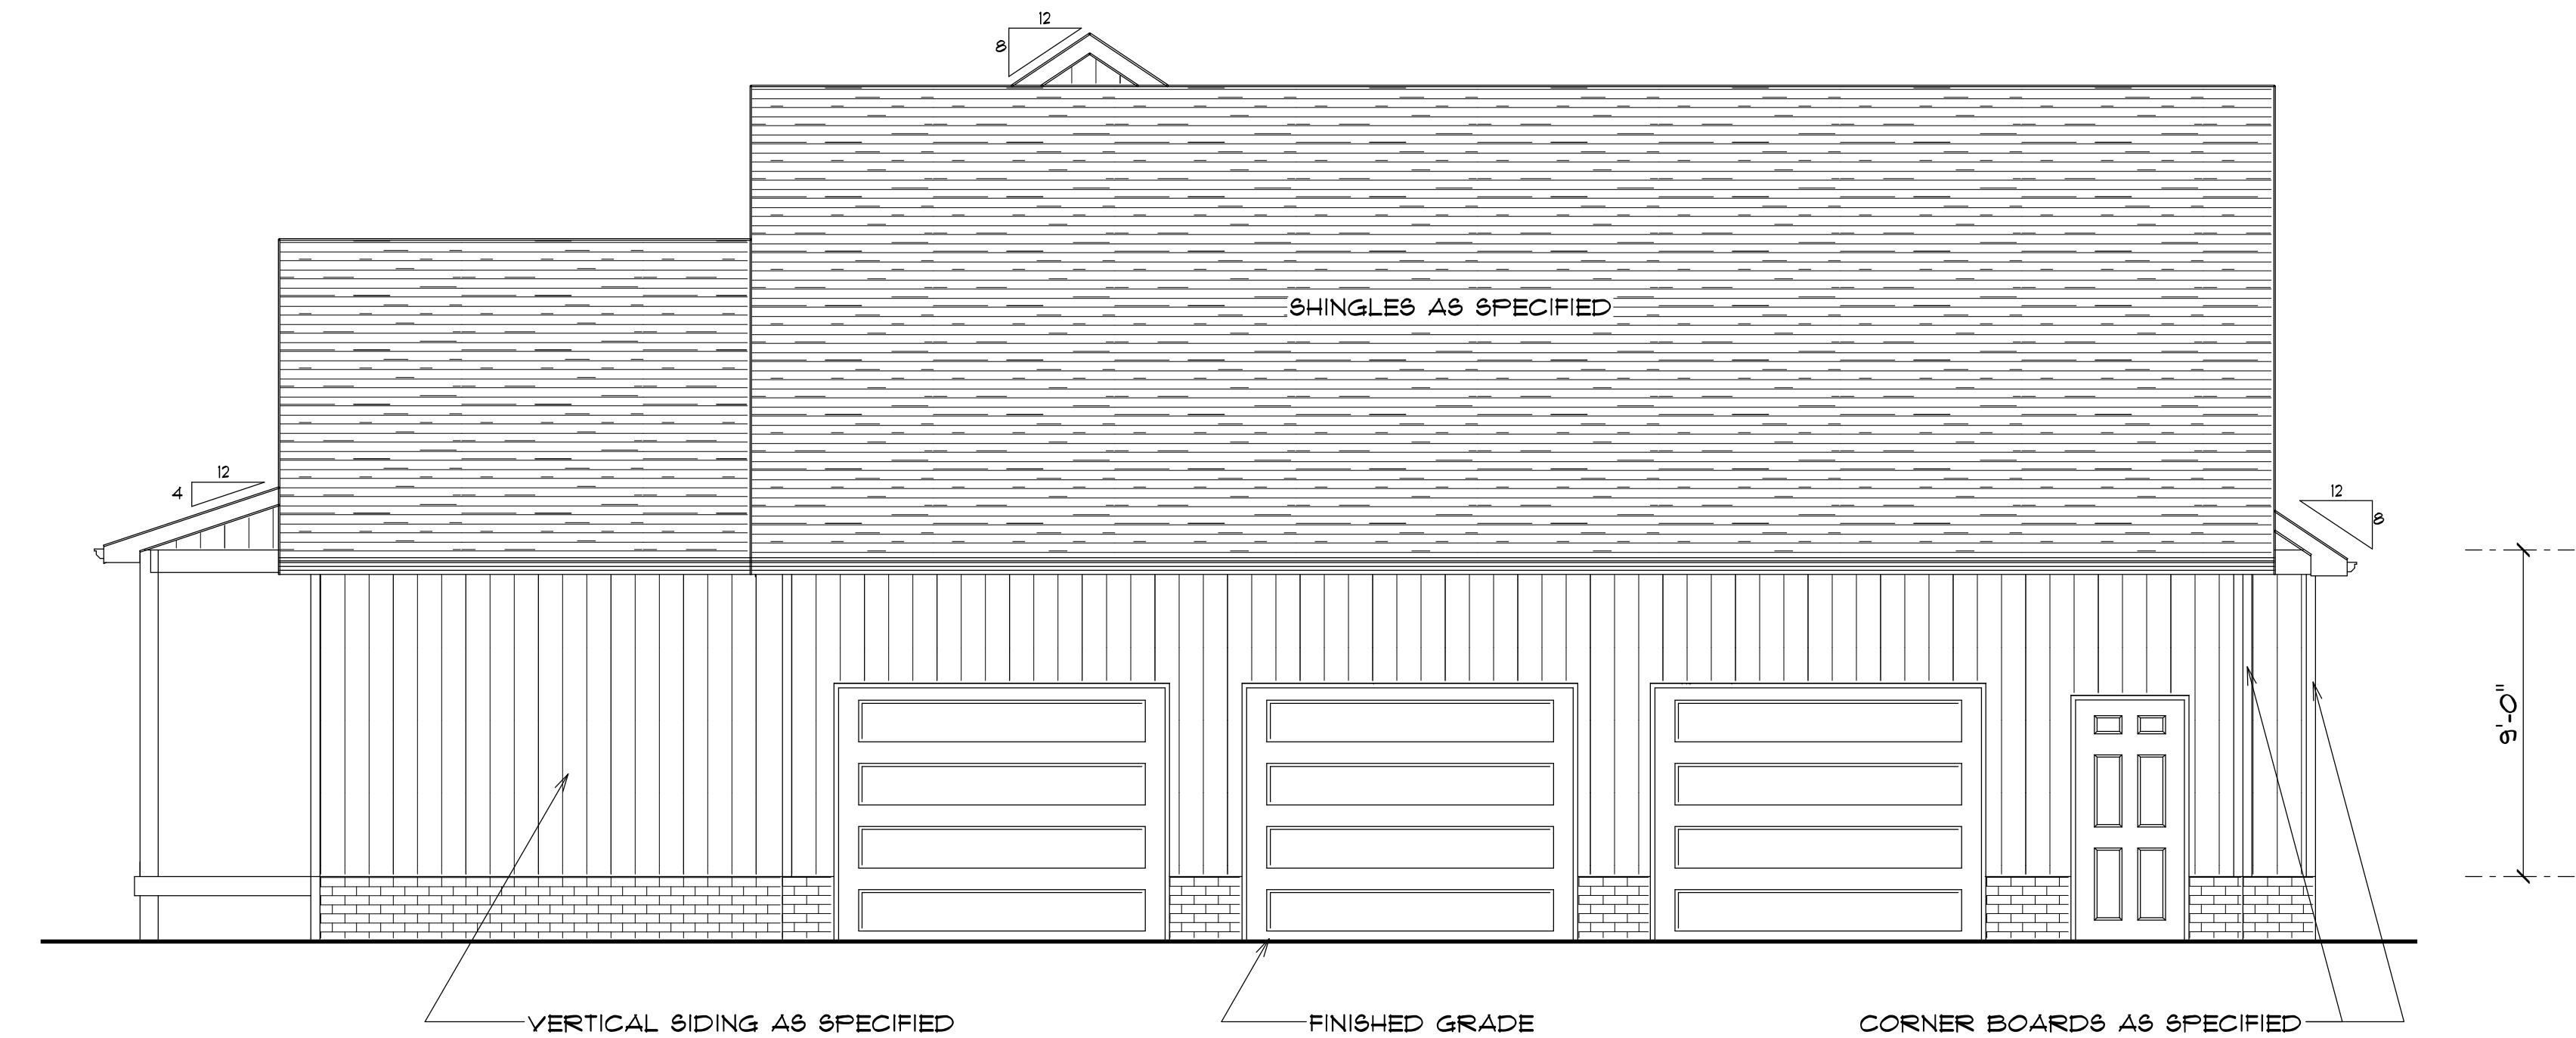

LEFT ELEVATION

SCALE: 1/4" = 1'-0"

**AMMONS
RESIDENCE**

688 Turner Ashby Rd,
Martinsville, VA 24112

