
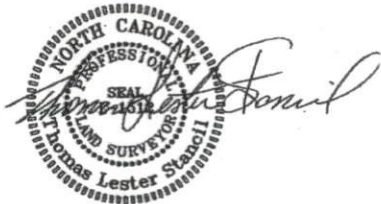


Site Plan

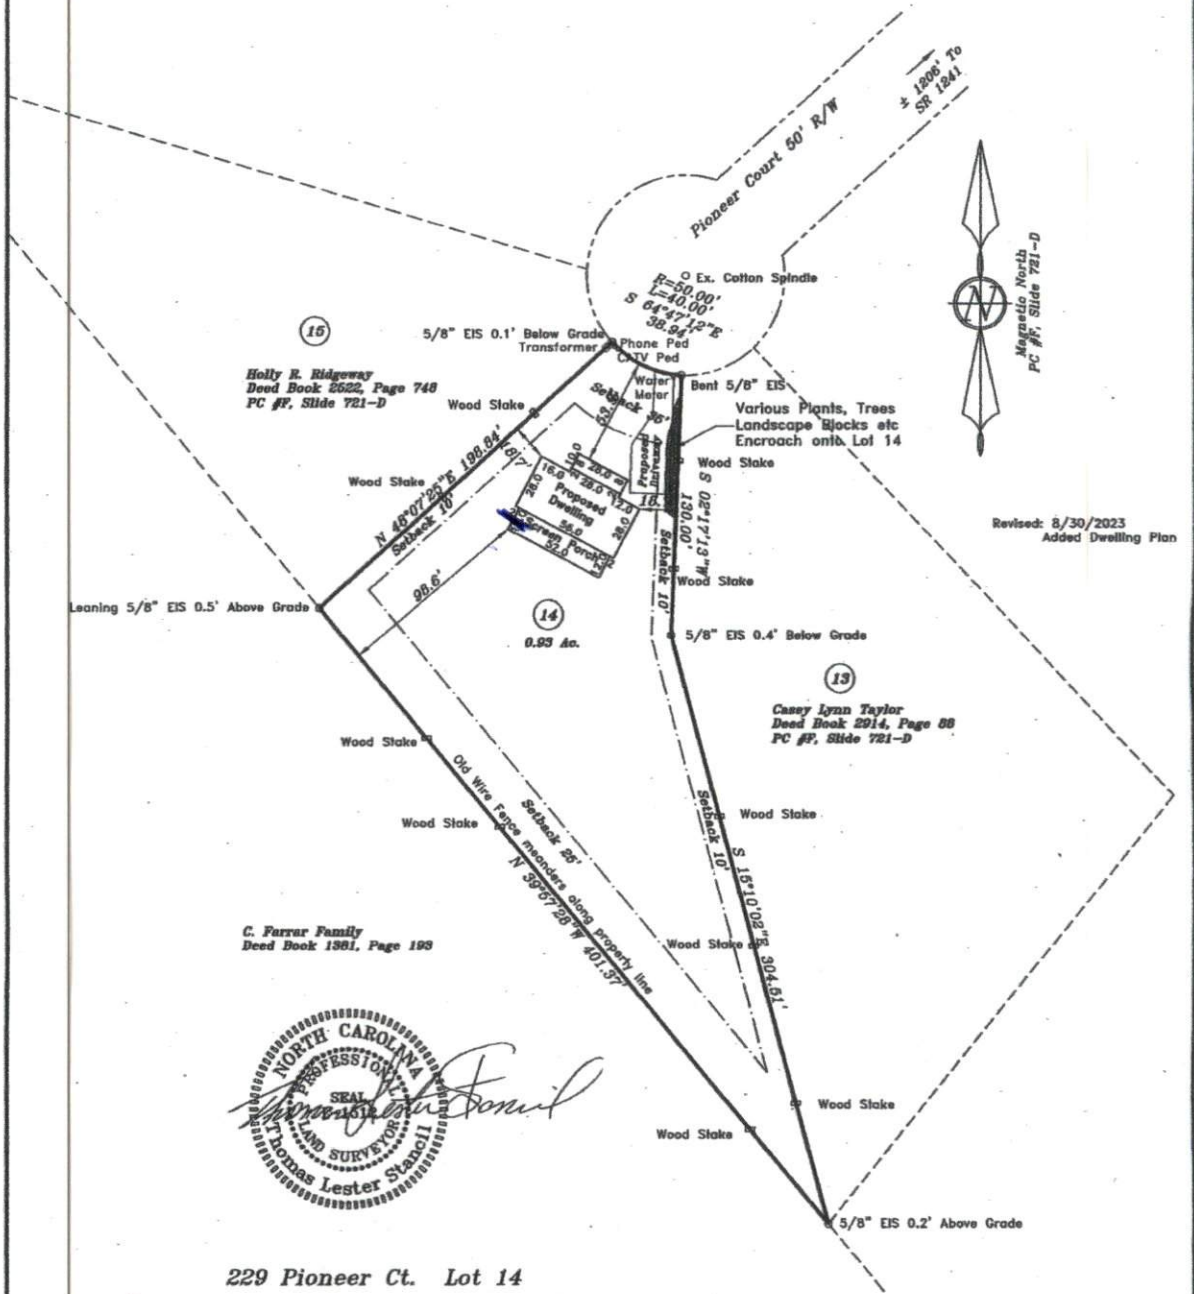

229 Pioneer Ct. Lot 14

Western Harnett Meadows

Upper Little River Township Harnett, NC
 Scale: 1" = 60' Date: 3-8-23, 6-6-23, 9-12-23
 PIN: 0518-36-7625 PC#F-721D



PREPARED BY

STANCIL & ASSOCIATES

PROFESSIONAL LAND SURVEYOR, P.A. C-0831

98 Depot Street, P.O. Box 730, Angier, N.C. 27501

(919) 639-2133 (919) 639-2602 (FAX)

Owner

Rosa D Hernandez

6101 Melbourne Rd. Raleigh, NC 27603

