



Magnetic North
Plat Cabinet #2, Page 8C

± 608' To
SR 1245

SR 1244

60' Public R/W
Moore's Chapel Road

1" EIS 0.100g

S 77°50'09" E 99.88

Setback 35'

Porch
4.00' x 2.33'
6.42' x 2.33'
5.35' x 2.00'

3

Joshua C. Chapman
D.B. 4190, PG. 2239
PC #2, Slide 80

Proposed Dwelling
10.00' x 14.00'

Covered Deck
10.00'

1

Donna D. Kelly
D.B. 736, PG. 932

S 12°05'02" W 265.10

Setback 10'

2

0.652 Ac.




GRAPHIC SCALE

Site Plan

1/4" EIP 0.60g
Setback 25'

Airle 0.50g

Alice Faye Womack
D.B. 968, PG. 986

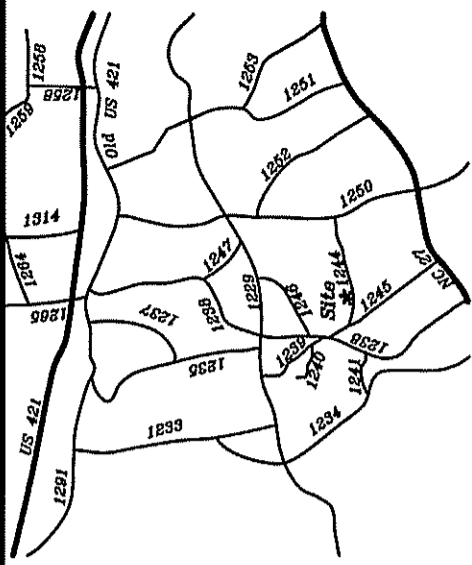

VICINITY MAP

Moore's Chapel Rd, Lillington, NC
Lot 2, Spring Hill
Plat Cabinet #2, Slide 80
PIN: 0518-78-5528

Survey and Mapped for:

Charles Deziel, Jr.

919-586-5361


Upper Little River Twp. Harnett County

Scale: 1" = 50' Date: 5/11/2023

Surveyed & Mapped By

STANCIL & ASSOCIATES

Professional Land Surveyor, P.A. C-0831
P.O. Box 730, Angier, N.C. 27501
919-639-2133 919-639-2602 (FAX)
stancilsurvey@gmail.com

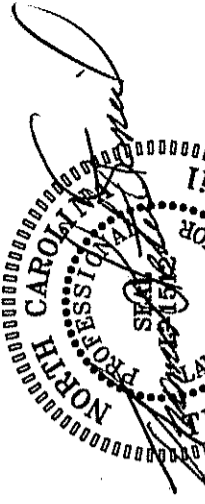

NOT FOR RECORDATION

SHULR-15414

CA