
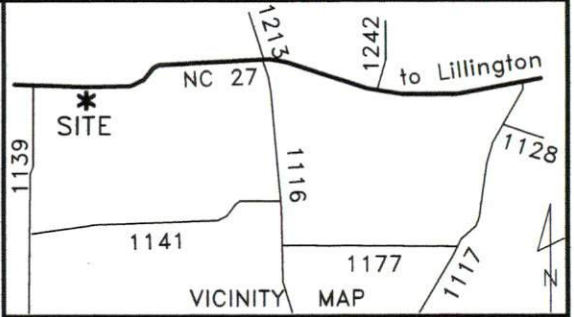
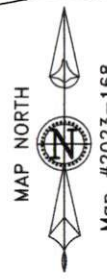


SFD 2304.0114

**LEGEND:**

- Subject Lot Boundary Line
- - - Adjoining Boundary Line
- - - R/W Right-of-Way Line
- - - C/L Centerline
- - - Easement Line
- - - MBS...Minimum Building Setback
- - - OHE...Overhead Electric Line
- DHE
- ▲ CP Calculated Point

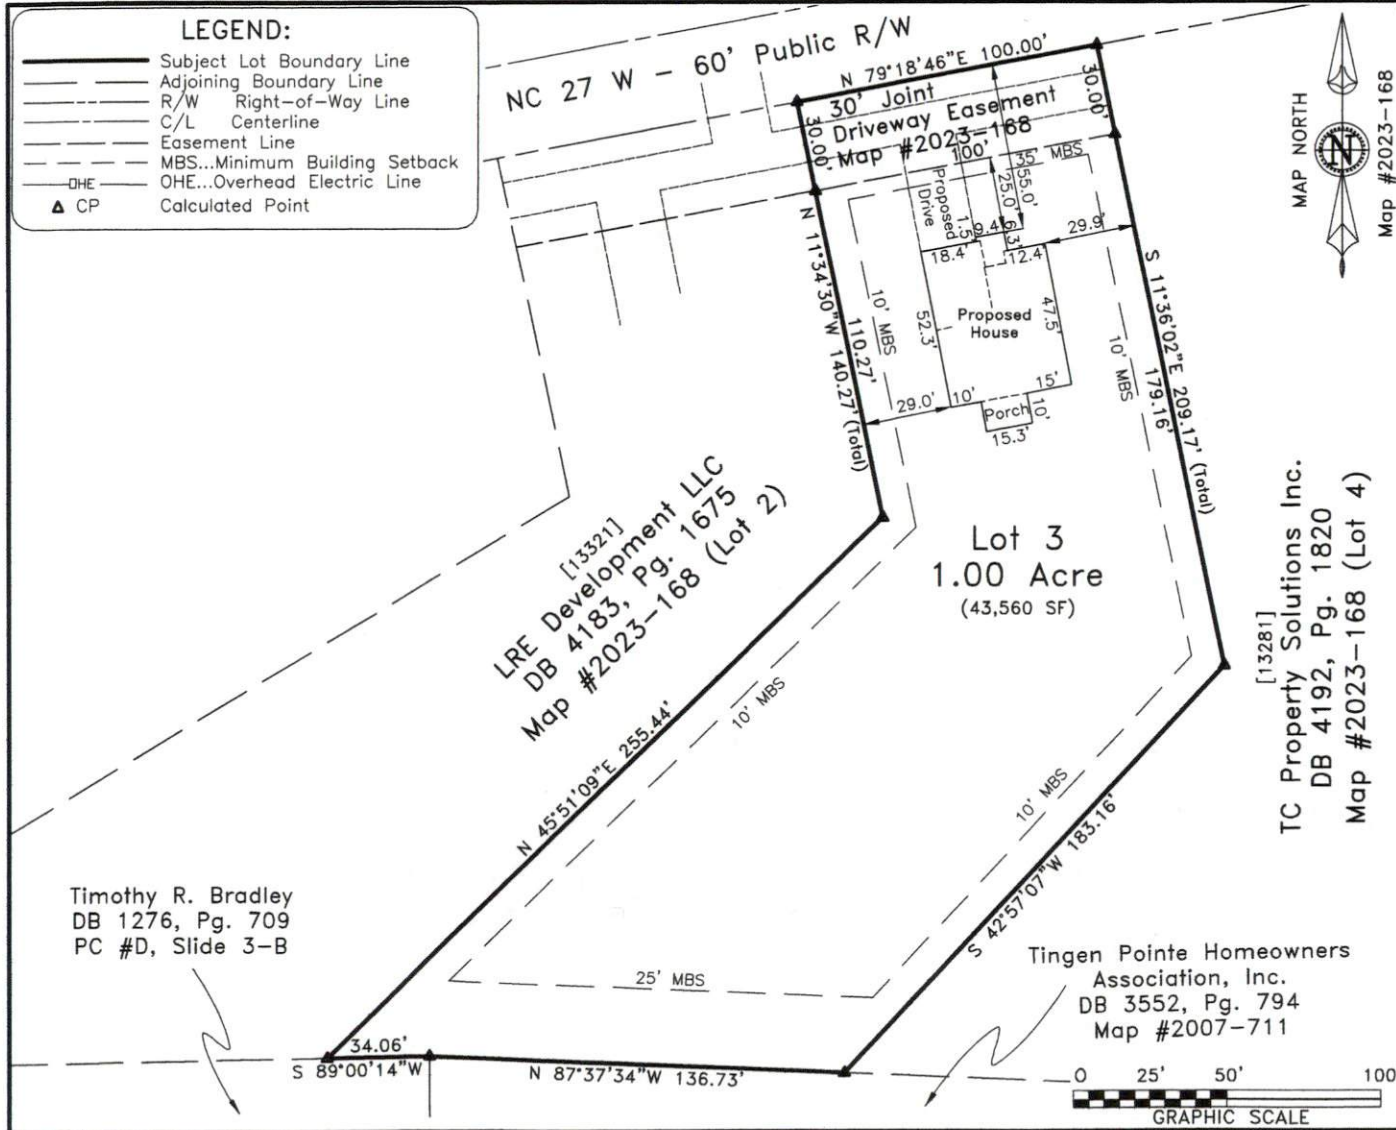

~ 13301 NC 27 W, Broadway ~  
 Lot 3, Map #2023-168, DB 4192, Pg. 1820  
 PID: 03957601 0088 90 - PIN: 9597-27-8049.000

Plot Plan For:  
**T C Property Solutions, Inc.**

Barbecue Township	Harnett County
Scale: 1" = 50'	Date: June 7, 2023

Surveyed & Mapped By  
**STREAMLINE LAND SURVEYING, Inc.**  
 NC FIRM C-1898  
 870 NC 55 W, Coats, N.C. 27521  
 Phone: 910-897-7715

~PRELIMINARY PLOT PLAN~  
 - Not an actual survey -  
 This plan represents proposed improvements to a lot of record. This plan is subject to review and approval by County Planning and Inspections Departments.

**NOT FOR RECORDATION**

DATA\9597\230605TC.dwg (L3-PlotPlan)