

Reaction Summary of Order



REQ. QUOTE DATE	/ /	ORDER #	J0723-3615
ORDER DATE	07/13/23	QUOTE #	
DELIVERY DATE	/ /	CUSTOMER ACCT #	0000006897
DATE OF INVOICE	/ /	CUSTOMER PO #	
ORDERED BY	Chris Sherrod	INVOICE #	
COUNTY	Harnett	TERMS	
SUPERINTENDANT	Chris Sherrod	SALES REP	Anthony Williams
JOBSITE PHONE #	(910) 985-1136	SALES AREA	Anthony Williams

SHEET	Signature Home Builders, Inc. 1209 N. Main Street Fayetteville, NC 27546 (910) 892-9299	JOB NAME: Lot 21 Jones Creek	LOT # 21	SUBDIV: Jones Creek
	Signature Home Builders 18 Mossy Bridge Court Lillington, NC	MODEL: Roof	TAG: Sinclair (200606B)	JOB CATEGORY: _
SHEET	DELIVERY INSTRUCTIONS:			
	SPECIAL INSTRUCTIONS:			
PLAN SEAL DATE:				

BUILDING DEPARTMENT	OVERHANG INFO	HEEL HEIGHT	00-06-08	REQ. LAYOUTS	REQ. ENGINEERING	QUOTE	aw	07/14/23
Roof Order	END CUT	RETURN				LAYOUT	aw	07/14/23
	NO		GABLE STUDS	16 IN. OC	JOBSITE	1	CUTTING	aw
					JOBSITE	1		07/14/23

ROOF TRUSSES	LOADING INFORMATION	TCLL-TCDL-BCLL-BCDL	STRESS INCR.	ROOF TRUSS SPACING: 24.0 IN. O.C. (TYP.)
		20.0,10.0,0.0,10.0	1.15	

PROFILE	QTY	PITCH		TYPE ID	BASE O/A	LUMBER		OVERHANG		REACTIONS				
		TOP	BOT			TOP	BOT	LEFT	RIGHT					
	1	4.00	0.00	GABLE A1-GE	45-11-00 45-11-00	2 X 4	2 X 6	00-11-00	00-11-00	Joint 2 1999.2 lbs. -382.7 lbs.	Joint 29 222.9 lbs. 62.2 lbs.	Joint 31 342.9 lbs. -46.2 lbs.	Joint 32 1627.8 lbs. -937.1 lbs.	Joint 33 459.9 lbs. 53.0 lbs.
	6	6.00	0.00	COMMON A2	37-11-00 37-11-00	2 X 6	2 X 6		00-11-00	Joint 10 2102.7 lbs. -132.4 lbs.	Joint 16 1435.0 lbs. -69.3 lbs.			
	3	6.00	0.00	COMMON A3	37-11-00 37-11-00	2 X 6	2 X 6		00-11-00	Joint 10 2489.7 lbs. -156.8 lbs.	Joint 15 1053.2 lbs. -71.8 lbs.			
	1	6.00	0.00	COMMON A4	33-11-00 33-11-00	2 X 6	2 X 6			Joint 1 1313.3 lbs. -94.3 lbs.	Joint 8 1102.0 lbs. -89.1 lbs.	Joint 9 732.0 lbs. 22.0 lbs.		
	11	6.00	0.00	COMMON A6	33-11-00 33-11-00	2 X 6	2 X 6	00-11-00		Joint 2 1357.1 lbs. -106.8 lbs.	Joint 9 1102.5 lbs. -88.6 lbs.	Joint 10 730.3 lbs. 21.4 lbs.		
	1	6.00	0.00	GABLE A7-GE	33-11-00 33-11-00	2 X 6	2 X 6	00-11-00		Joint 2 188.4 lbs. -11.2 lbs.	Joint 21 45.7 lbs. -9.8 lbs.	Joint 22 128.2 lbs. -66.0 lbs.	Joint 23 166.7 lbs. -71.4 lbs.	Joint 24 159.7 lbs. -70.7 lbs.
	1	4.00	0.00	ROOF B1-GE	41-11-00 41-11-00	2 X 4	2 X 6	00-11-00	00-11-00	Joint 2 131.1 lbs. -83.4 lbs.	Joint 25 145.6 lbs. 4.9 lbs.	Joint 27 195.2 lbs. -100.5 lbs.	Joint 28 149.8 lbs. -64.8 lbs.	Joint 29 162.1 lbs. -69.6 lbs.
	6	4.00	0.00	ROOF B2	41-11-00 41-11-00	2 X 4	2 X 6	00-11-00	00-11-00	Joint 2 1998.2 lbs. -118.6 lbs.	Joint 9 1998.6 lbs. -110.4 lbs.			
	1	10.00	0.00	COMMON D1-GE	23-11-00 23-11-00	2 X 6	2 X 6	00-11-00	00-11-00	Joint 2 256.1 lbs. -114.0 lbs.	Joint 16 221.6 lbs. -47.4 lbs.	Joint 18 209.4 lbs. -186.5 lbs.	Joint 19 181.0 lbs. -108.7 lbs.	Joint 20 183.1 lbs. -110.4 lbs.
	5	10.00	0.00	COMMON D2	23-11-00 23-11-00	2 X 6	2 X 6			Joint 1 1177.3 lbs. -38.3 lbs.	Joint 5 1177.3 lbs. -38.3 lbs.			
	1 2 Ply	10.00	0.00	COMMON D3	23-11-00 23-11-00	2 X 6	2 X 8			Joint 1 7133.4 lbs. -610.3 lbs.	Joint 5 7802.9 lbs. -669.5 lbs.			

Reaction Summary of Order






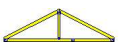



ROOF & FLOOR TRUSSES & BEAMS
 Reilly Road Industrial Park P.O. Box 40408
 Fayetteville, N.C. 28309 (910) 864-TRUS

REQ. QUOTE DATE	/ /	ORDER #	J0723-3615
ORDER DATE	07/13/23	QUOTE #	
DELIVERY DATE	/ /	CUSTOMER ACCT #	0000006897
DATE OF INVOICE	/ /	CUSTOMER PO #	
ORDERED BY	Chris Sherrod	INVOICE #	
COUNTY	Harnett	TERMS	
SUPERINTENDANT	Chris Sherrod	SALES REP	Anthony Williams
JOBSITE PHONE #	(910) 985-1136	SALES AREA	Anthony Williams

SHEET	Signature Home Builders, Inc. 1209 N. Main Street Fayetteville, NC 27546 (910) 892-9299	JOB NAME: Lot 21 Jones Creek	LOT # 21	SUBDIV: Jones Creek
	Signature Home Builders 18 Mossy Bridge Court Lillington, NC	MODEL: Roof	TAG: Sinclair (200606B)	JOB CATEGORY: _
DELIVERY INSTRUCTIONS:				
SPECIAL INSTRUCTIONS:				
PLAN SEAL DATE:				

BUILDING DEPARTMENT	OVERHANG INFO	HEEL HEIGHT	00-06-08	REQ. LAYOUTS	REQ. ENGINEERING	QUOTE	aw	DATE	07/14/23
Roof Order	END CUT	RETURN				LAYOUT	aw		07/14/23
	NO		GABLE STUDS	16 IN. OC	JOBSITE 1	JOBSITE 1	CUTTING	aw	07/14/23

ROOF TRUSSES **LOADING INFORMATION** TOLL-TCDL-BCLL-BCDL STRESS INCR. **ROOF TRUSS SPACING:** 24.0 IN. O.C. (TYP.)
 20.0,10.0,0.0,10.0 1.15

PROFILE	QTY	PITCH		TYPE ID	BASE O/A	LUMBER		OVERHANG		REACTIONS
		TOP	BOT			TOP	BOT	LEFT	RIGHT	
	1	6.00	0.00	GABLE E1-GE	18-06-00 18-06-00	2 X 6	2 X 6	00-11-00	00-11-00	Joint 2 Joint 10 783.0 lbs. 783.0 lbs. -211.4 lbs. -211.4 lbs.
	1	6.00	0.00	COMMON E2	18-06-00 18-06-00	2 X 6	2 X 6	00-11-00	00-11-00	Joint 2 Joint 4 783.0 lbs. 783.0 lbs. -164.8 lbs. -164.8 lbs.
	1	6.00	0.00	COMMON E3	18-06-00 18-06-00	2 X 6	2 X 6	00-11-00		Joint 2 Joint 4 784.3 lbs. 728.7 lbs. -165.1 lbs. -160.4 lbs.
	3	6.00	0.00	COMMON E4	18-06-00 18-06-00	2 X 6	2 X 6			Joint 1 Joint 3 730.0 lbs. 730.0 lbs. -160.8 lbs. -160.8 lbs.
	1	10.00	0.00	VALLEY VD-1	09-03-05 09-03-05	2 X 4	2 X 4			Joint 1 Joint 3 Joint 4 182.6 lbs. 182.6 lbs. 318.5 lbs. -20.0 lbs. -27.9 lbs. 10.0 lbs.
	1	10.00	0.00	VALLEY VD-2	06-10-08 06-10-08	2 X 4	2 X 4			Joint 1 Joint 3 Joint 4 142.2 lbs. 142.2 lbs. 207.4 lbs. -21.4 lbs. -27.1 lbs. 21.2 lbs.
	1	10.00	0.00	VALLEY VD-3	04-05-12 04-05-12	2 X 4	2 X 4			Joint 1 Joint 3 Joint 4 86.7 lbs. 86.7 lbs. 126.4 lbs. -13.1 lbs. -16.5 lbs. 12.9 lbs.

ITEMS

QTY	ITEM TYPE	SIZE	LENGTH FT-IN-16	PART NUMBER	NOTES
12	Hangers, USP	HUS 26			SIMPSON (HUS26)
6	LVL Beams (Sized)	LVL, 1-3/4" x 9-1/4" (S)	07-00-00		HDR-1 x 3
2	LVL Beams (Sized)	LVL, 1-3/4" x 14" (S)	24-00-00		GDH