


COTTON FARMS

#2592 / #2976 W/ REC
 #3362 W/ MEDIA & REC

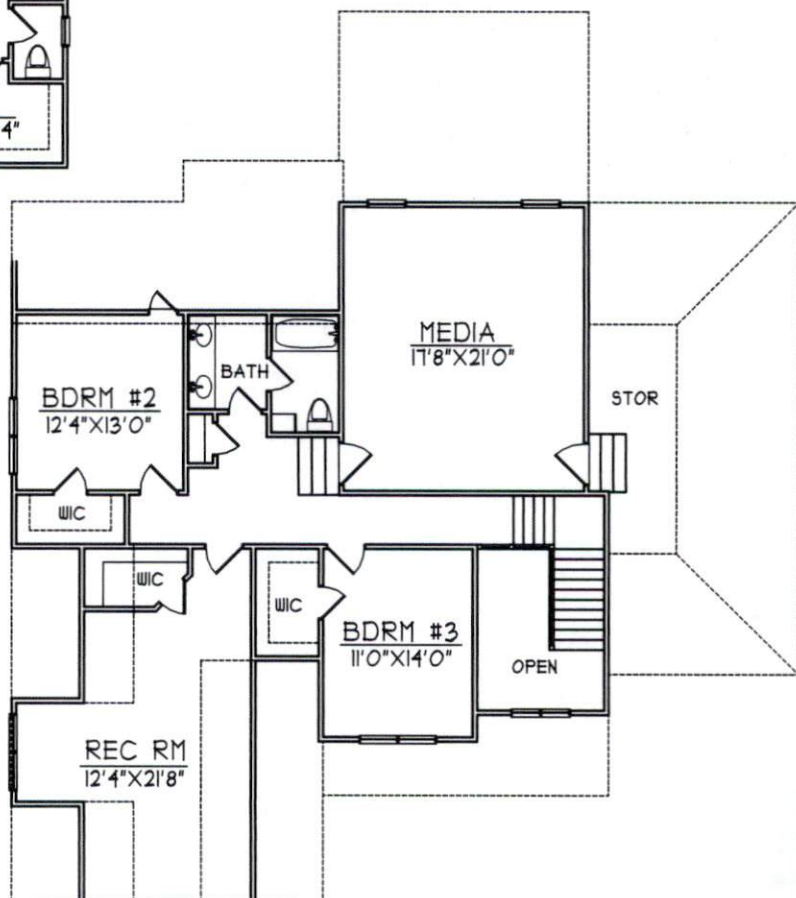

SQUARE FOOTAGE	
FIRST FLOOR	= 1896
SECOND FLOOR	= 696
REC ROOM	= 384
MEDIA	= 386
GARAGE	= 598
WIDTH = 58'-0"	
DEPTH = 66'-4"	