


I, MICHAEL P. GRIFFIN, certify that under my direction and supervision this map was drawn from an actual field survey; that the error of closure of the survey as calculated by coordinates is 1: 10,000+; that the area shown hereon was calculated by coordinates.

Witness my hand and seal this 6TH day of SEPTEMBER 2023.


ZONING RA-30  
SETBACKS

FRONT 35'  
REAR 25'  
SIDE 10'  
CORNER SIDE 20'

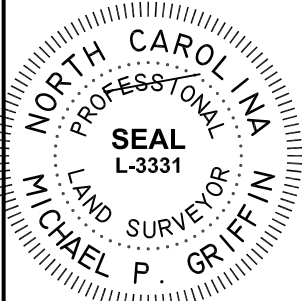

*Michael P. Griffin*

BM 2023 PAGE 248-249  
HARNETT CO. REGISTRY

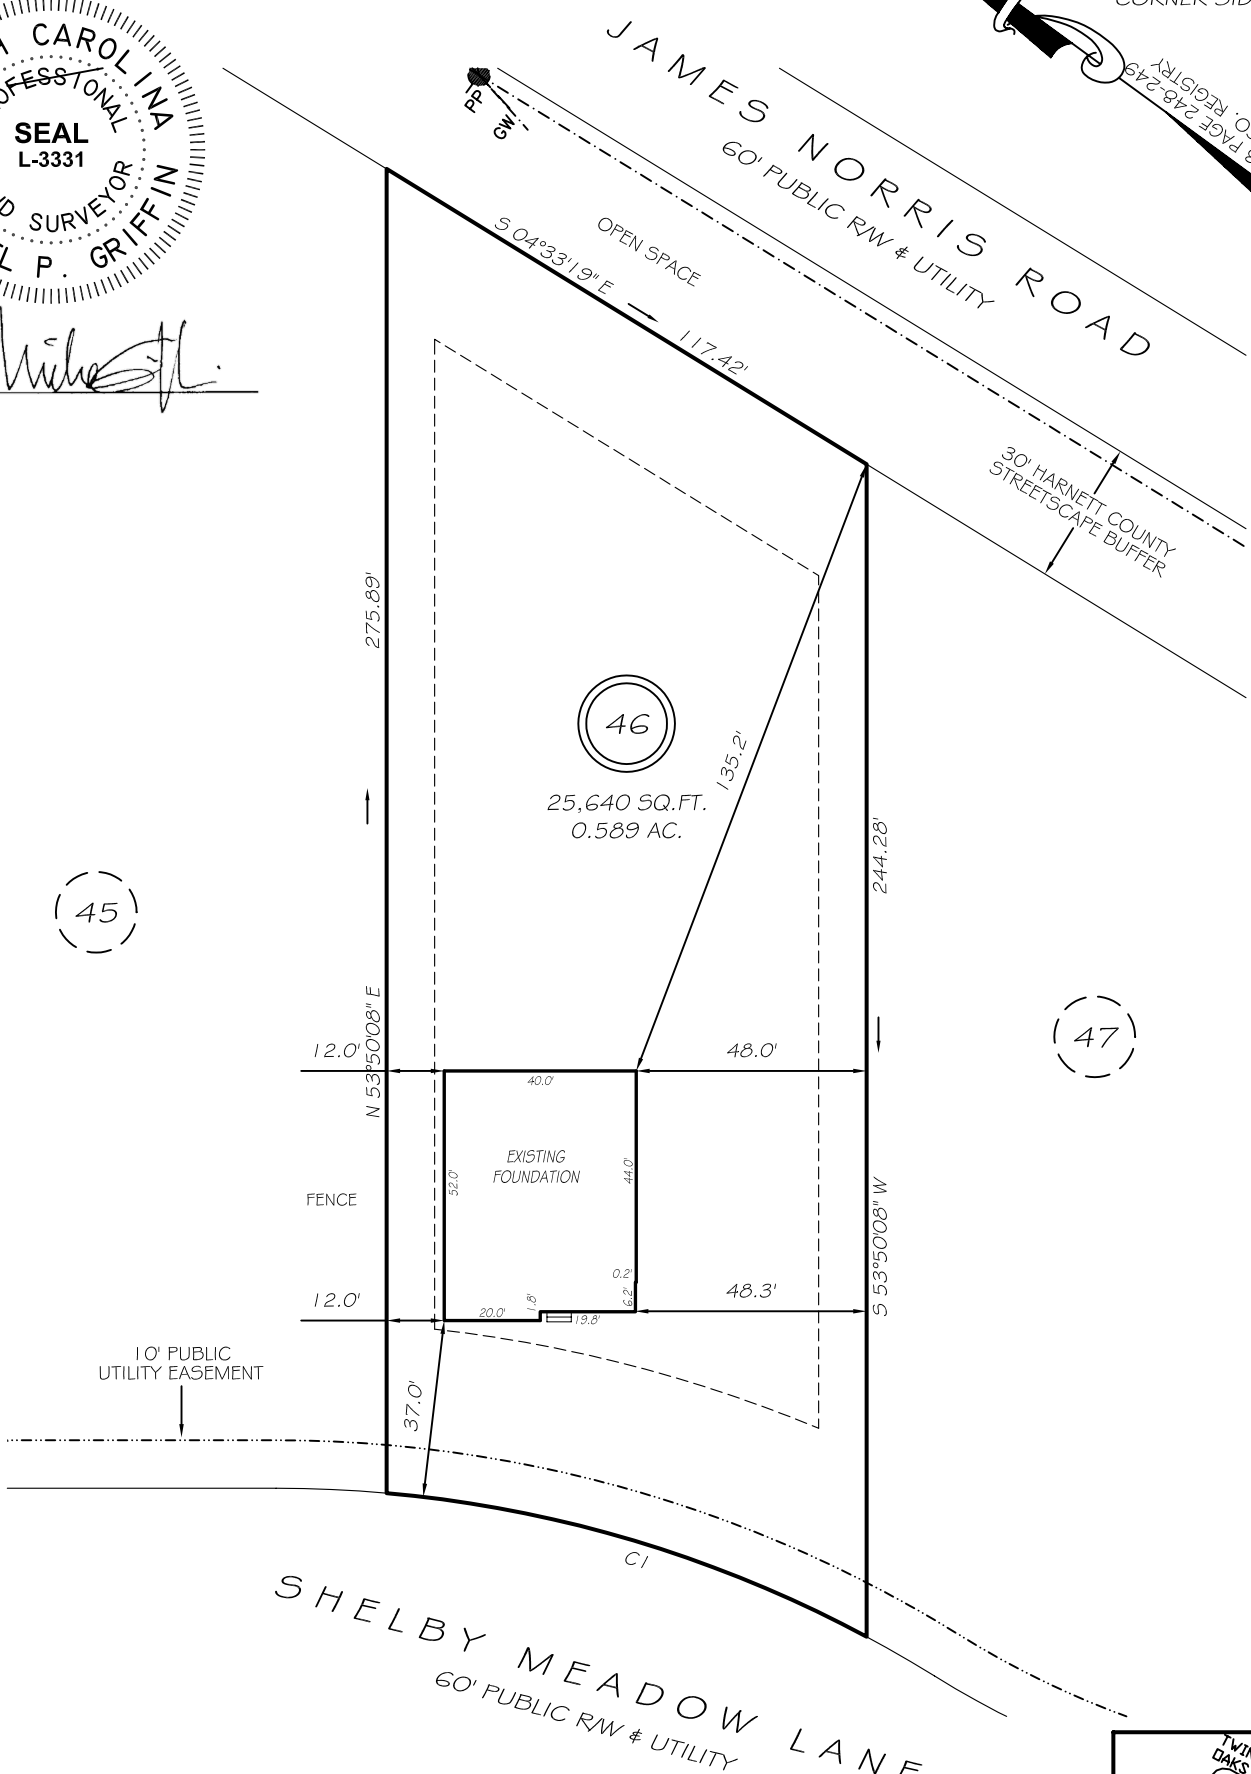


CI R=260.00' L=105.09' N19°30'19"W 104.38'

LEGEND

THIS PROPERTY IS NOT LOCATED  
IN THE 100 YEAR FLOOD ZONE.

EIP	EXISTING IRON PIPE	FES	FLARED END SECTION
IPS	IRON PIPE SET	WM	WATER METER
RAW	RIGHT OF WAY	CO	CLEAN OUT
N/F	NOW OR FORMERLY	FH	FIRE HYDRANT
EIS	EXISTING IRON STAKE	CB	CATCH BASIN

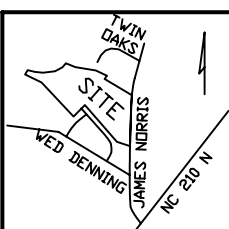

**GLS** GRIFFIN LAND SURVEYING, INC.  
P.O. BOX 148  
FUQUAY-VARINA, NC 27526  
(919) - 567 - 1963

FOUNDATION SURVEY  
FOR  
**DRB HOMES**  
HONEYCUTT HILLS  
LOT 46  
92 SHELBY MEADOW LANE  
ANGIER, N.C.  
HARNETT COUNTY BLACK RIVER TOWNSHIP

DRAWN BY <b>MPG</b>	DATE <b>9/6/23</b>
CHECKED BY <b>MPG</b>	SCALE <b>1" = 40'</b>