


Products					
PlotID	Length	Product		Plies	Net Qty
SPBM-1	12' 0"	1-3/4" x 9-1/2" VERSA-LAM® 2.0 3100 SP		2	4

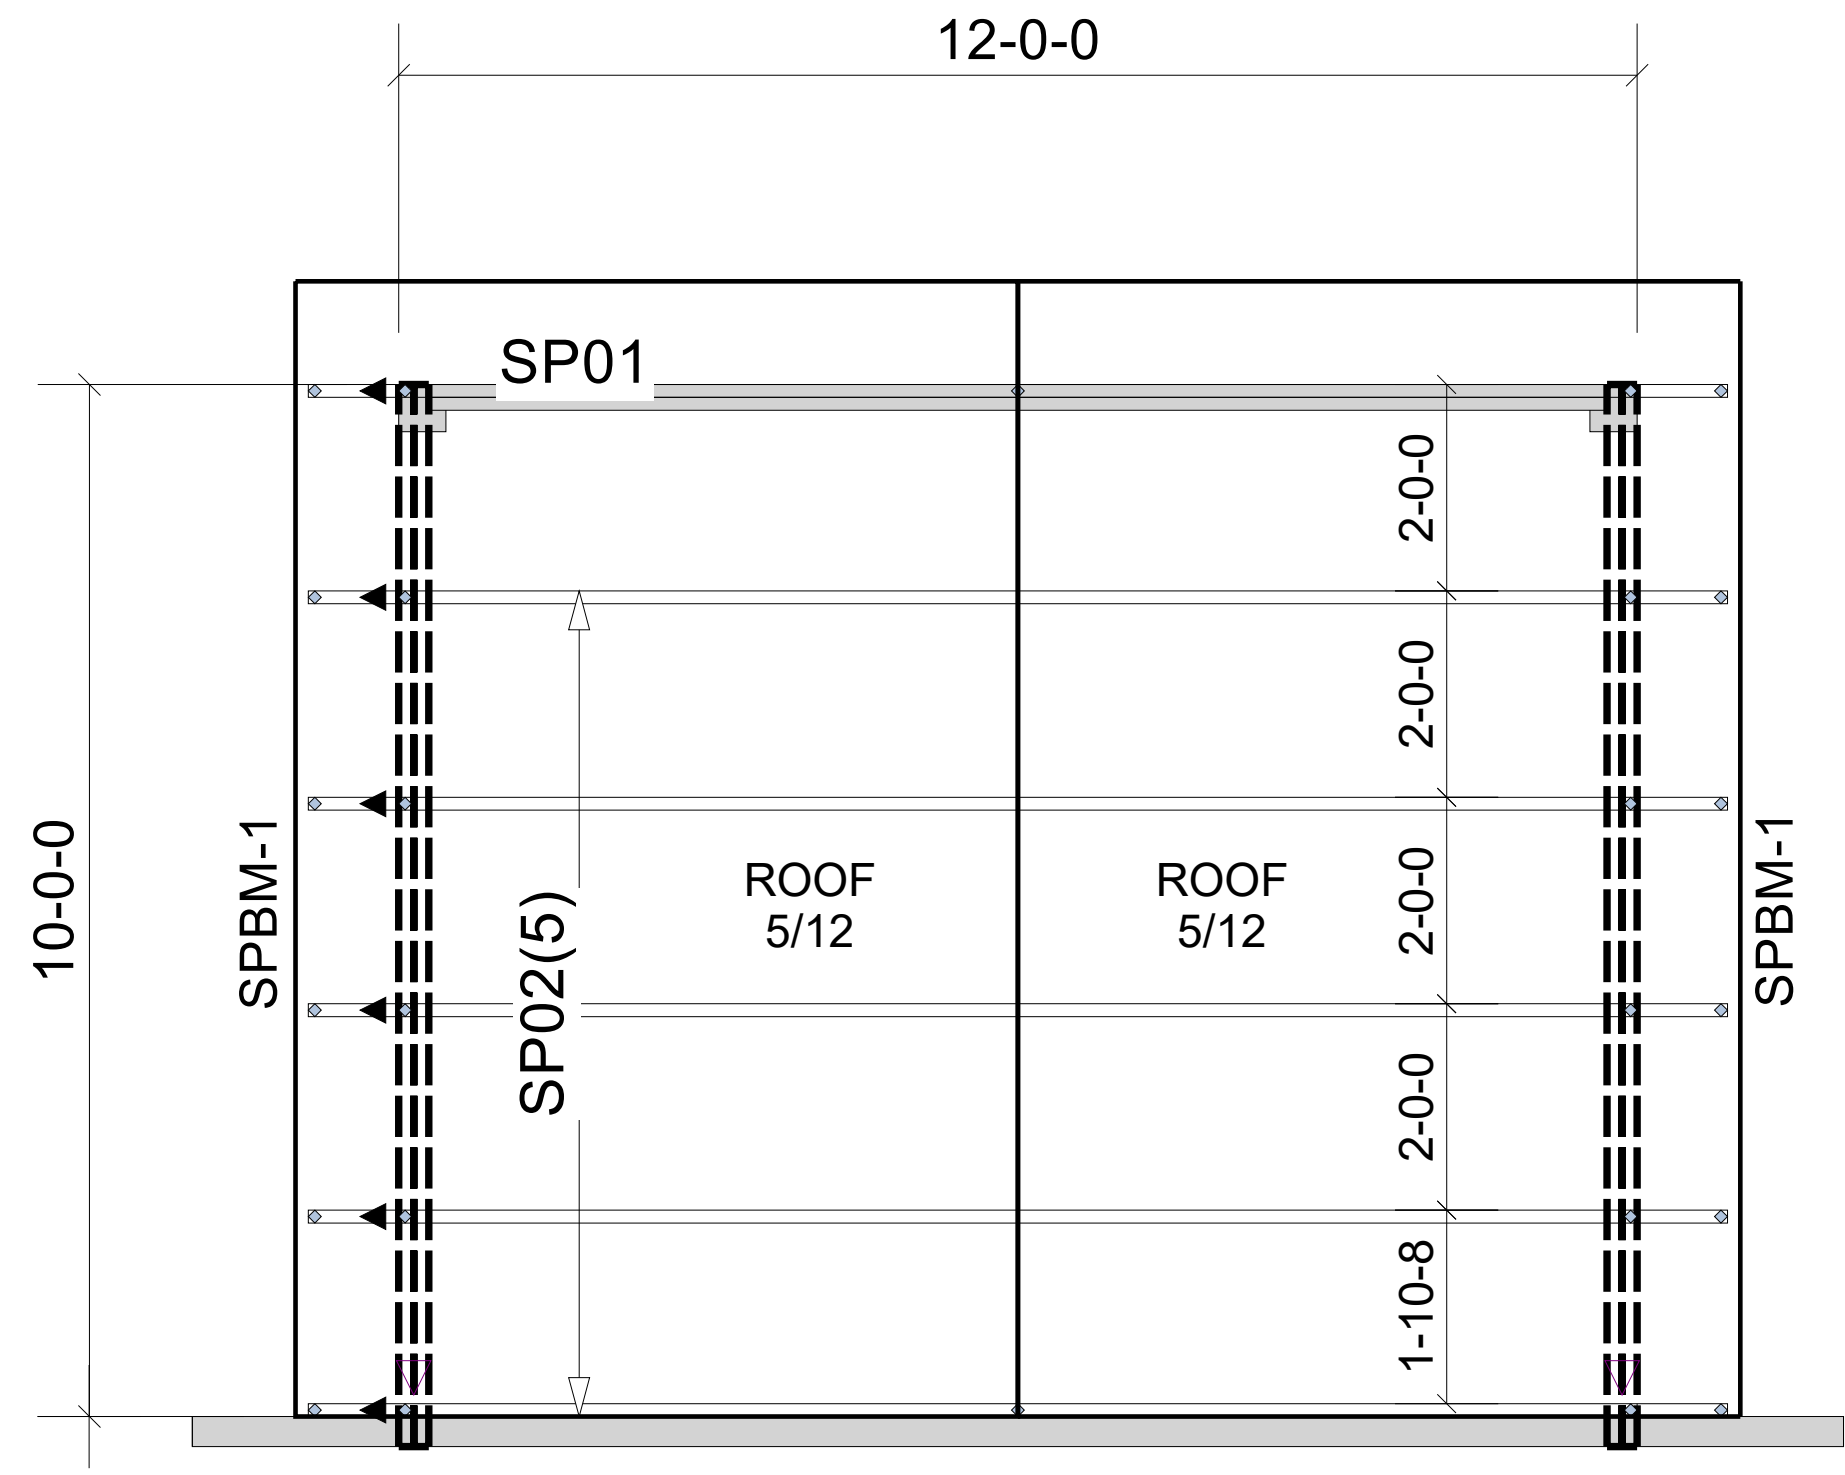

REVISIONS:

▲ = LEFT END OF TRUSS

**NOT FOR CONSTRUCTION**



Moncks Corner/Easley, SC (800) 475-3999  
Sparta, NC (336) 372-2226

Client: **MATTAMY HOMES-RALEIGH**  
 Job: **LOT 45 PROVIDENCE CREEK**  
 Plan Information:  
**REDWOOD-FH**  
 NOT TO SCALE Date: 07/07/23  
 Drawn By: ANS Sales Rep: KYLE GIBSON  
 23-4839-R01 Phone: 864-304-3282

**ROOF**