


Hatch Legend	
	LOAD BEARING WALLS 9' 1-1/8" ABOVE FIRST FLOOR

Products				
PlotID	Length	Product	Plies	Net Qty
J2-1	15-0-0	14" BCI® 6000s-1.8	1	24
J2-2	11-0-0	14" BCI® 6000s-1.8	1	7
J2-3	5-0-0	14" BCI® 6000s-1.8	1	1
BM2-1	4-0-0	1-3/4" x 9-1/2" VERSA-LAM® 2.0 3100 SP	2	2
BM2-2	14-0-0	1-3/4" x 14" VERSA-LAM® 2.0 3100 SP	3	6
BM2-3	12-0-0	1-3/4" x 14" VERSA-LAM® 2.0 3100 SP	2	2
BM2-4	22-0-0	1-3/4" x 24" VERSA-LAM® 2.0 3100 SP	3	3
Rim1	12-0-0	1-1/8" x 14" BC RIM BOARD OSB	1	7
Blk1	2-0-0	14" BLOCKING	1	10

Connector Summary			
Qty	Manuf	Product	Flange
32	Simpson	IUS2.37/14	None

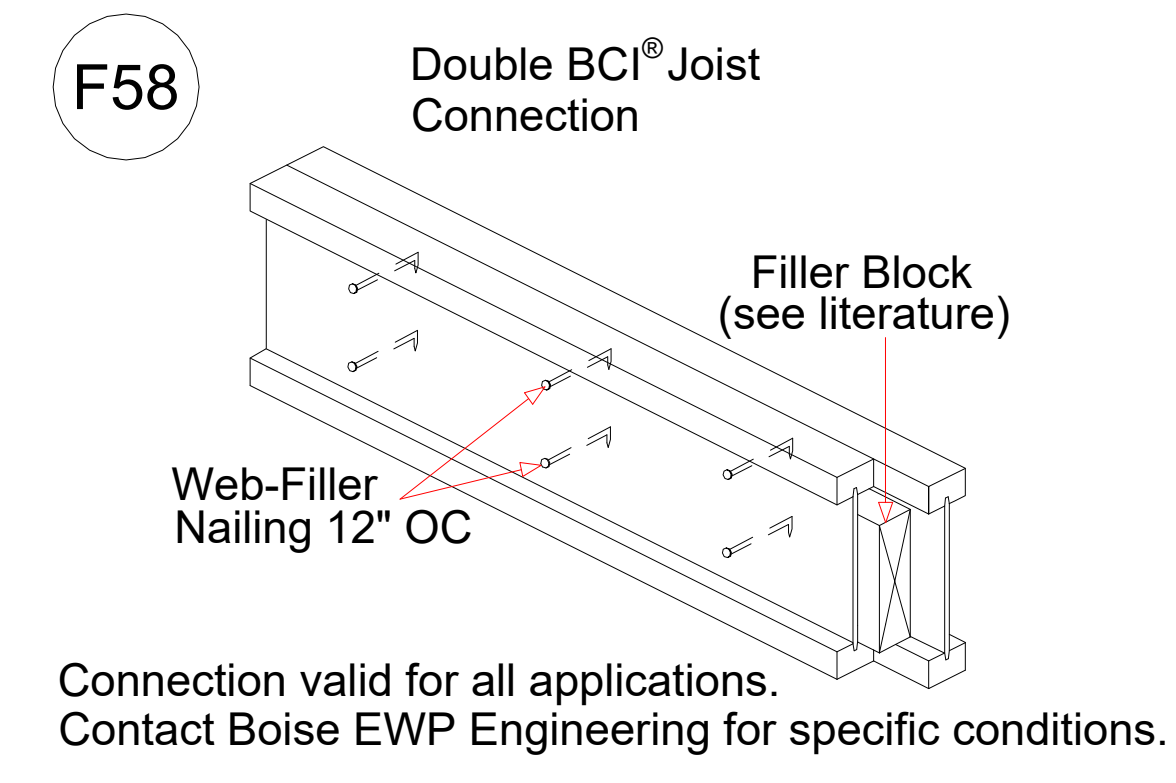

NOT FOR CONSTRUCTION

Client: **MATTAMY HOMES-RALEIGH**

Job: **LOT 19 PROVIDENCE CREEK**

Plan Information: **APPALACHIAN-FC**

NOT TO SCALE

Date: 07/07/23

Job #: 23-4836-J02

Drawn By: SBB

Sales Rep: KYLE GIBSON

Phone: 843-729-3249

▲ = LEFT END OF TRUSS

REVISIONS:



Moncks Corner/Easley, SC (800) 475-3999
 Sparta, NC (336) 372-2226