




# ADAMS PROJECT

159 Camellia Rd, Angier, NC (Harnett)  
28'x56' D.W. Manufactured Home  
Project Contact: Brandon Johnson 252.412.2479

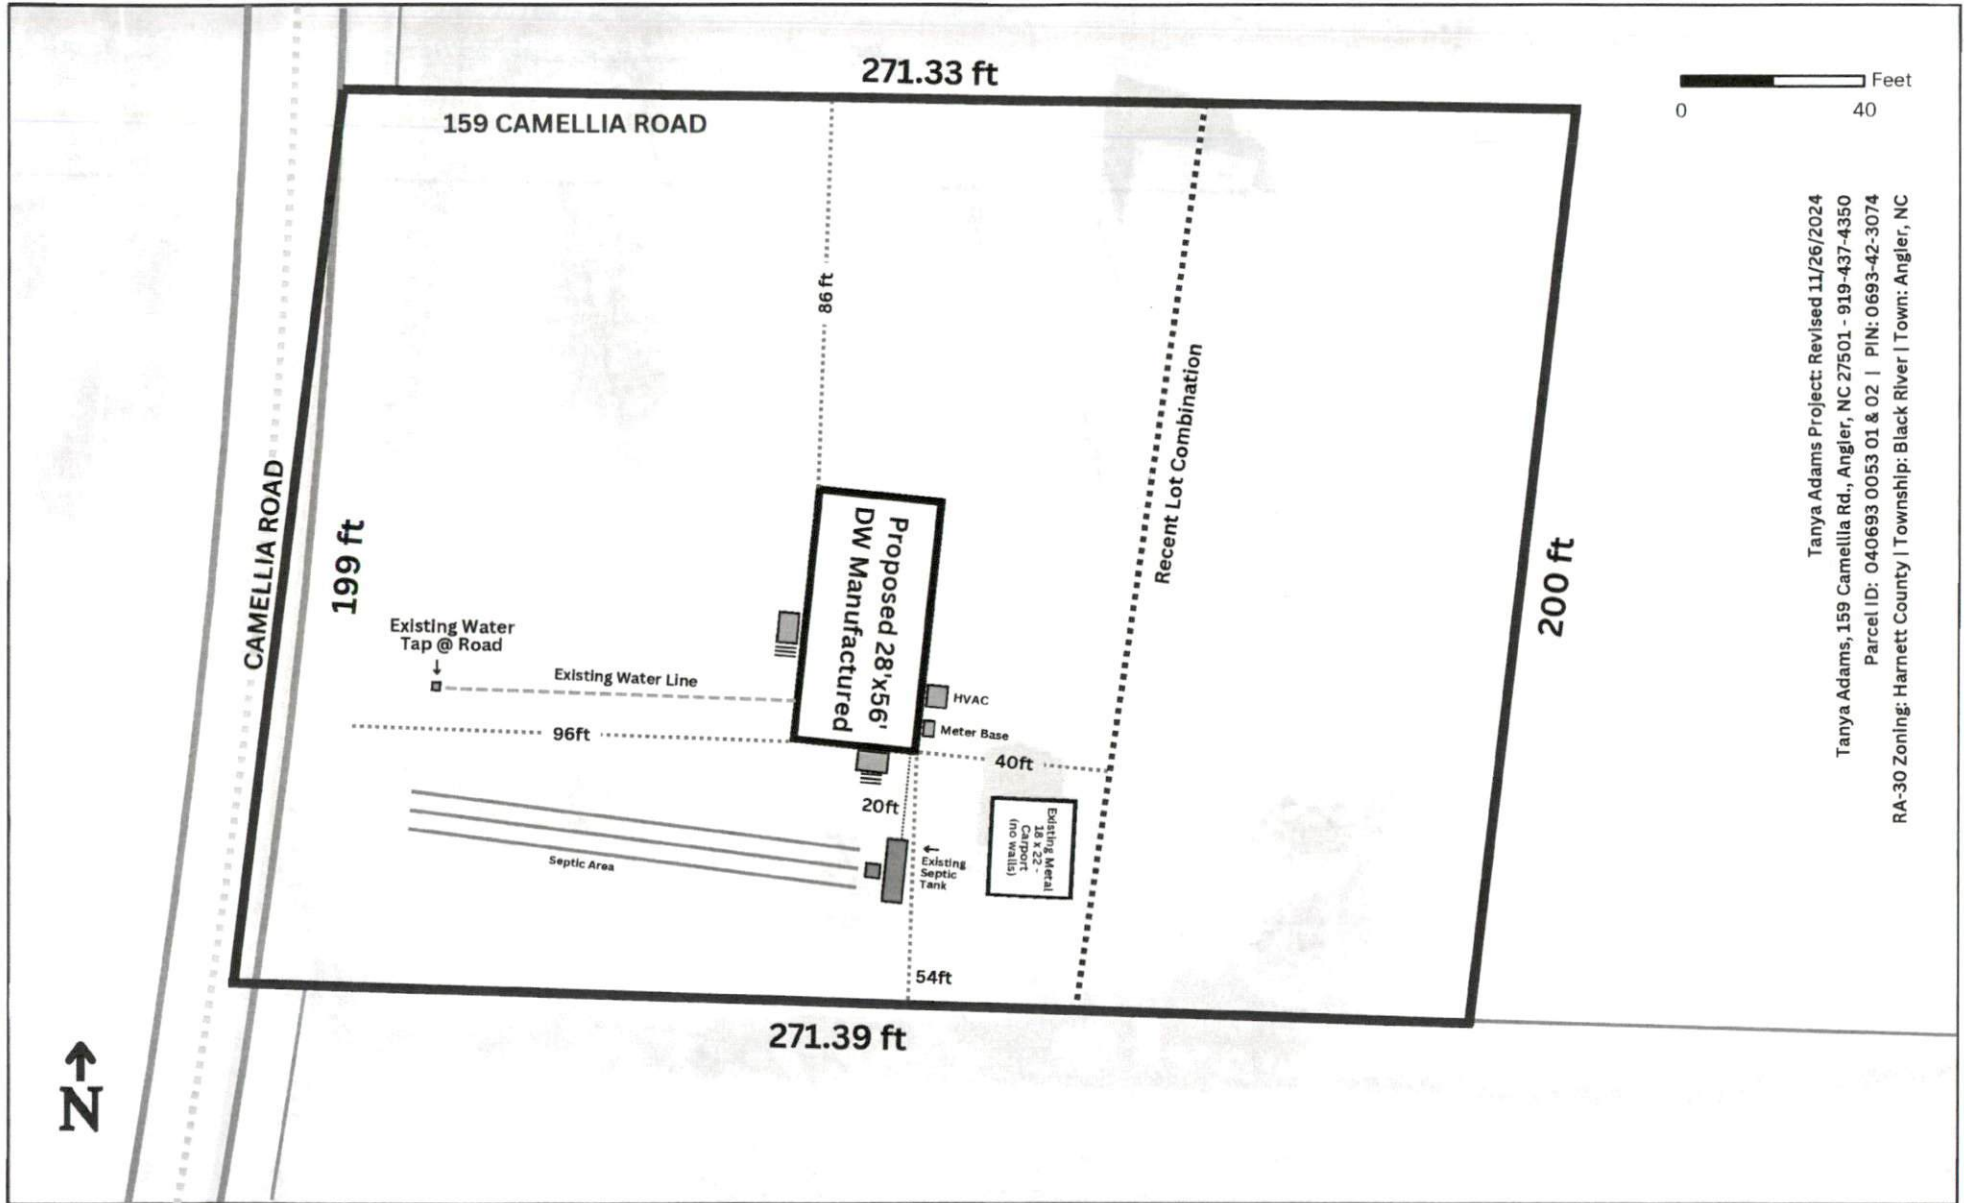

Tanya Adams Project Revised 11/26/2024  
 Tanya Adams, 159 Camellia Rd., Angier, NC 27501 - 919-437-4350  
 Parcel ID: 040693 0053 01 & 02 | PIN: 0693-42-3074  
 RA-30 Zoning: Harnett County | Township: Black River | Town: Angier, NC

159 Camellia Rd, Angier, NC  
 Total Lot Sq/ft: 54,014  
 Owner: Tanya Adams

Deed: Book 3920/ Page 0789  
 Desc: 1 Lot 175x200 .81ac Adams  
 PIN: 0693-42-3074.000

Road frontage: 199.8 ft total  
 Parcel Size: 1.24 acres  
 Zoning: RA-30

Water: County Water connection  
 Wastewater: Private Septic  
 Electric: Duke Progress Energy