


NOTES:

- 1) ALL DISTANCES SHOWN ARE HORIZONTAL GROUND DISTANCES
- 2) AREAS COMPUTED BY COORDINATE METHOD
- 3) PROPERTY SUBJECT TO ALL EASEMENTS AND RESTRICTIONS OF RECORD
- 4) NO HORIZONTAL CONTROL FOUND WITHIN 2000 FEET OF SURVEY
- 5) BOUNDARY PREDICATED ON EXISTING MONUMENTATION FOUND IN THE FIELD
- 6) NO DETERMINATION HAS BEEN MADE AS TO THE EXISTENCE OF FEMA FLOOD HAZARD AREAS ON THIS PARCEL

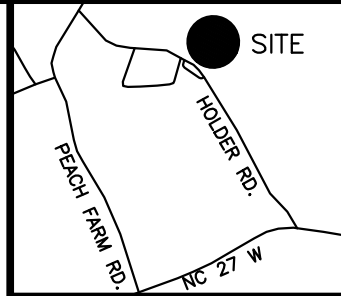


VICINITY MAP  
(not to scale)

CURVE	RADIUS	ARC LENGTH	CHORD LENGTH	CHORD BEARING
C1	50.00'	57.18'	54.12'	N66°32'05"E

LINE	BEARING	DISTANCE
L1	N14°03'38"E	54.30'
L2	N00°25'39"E	55.00'

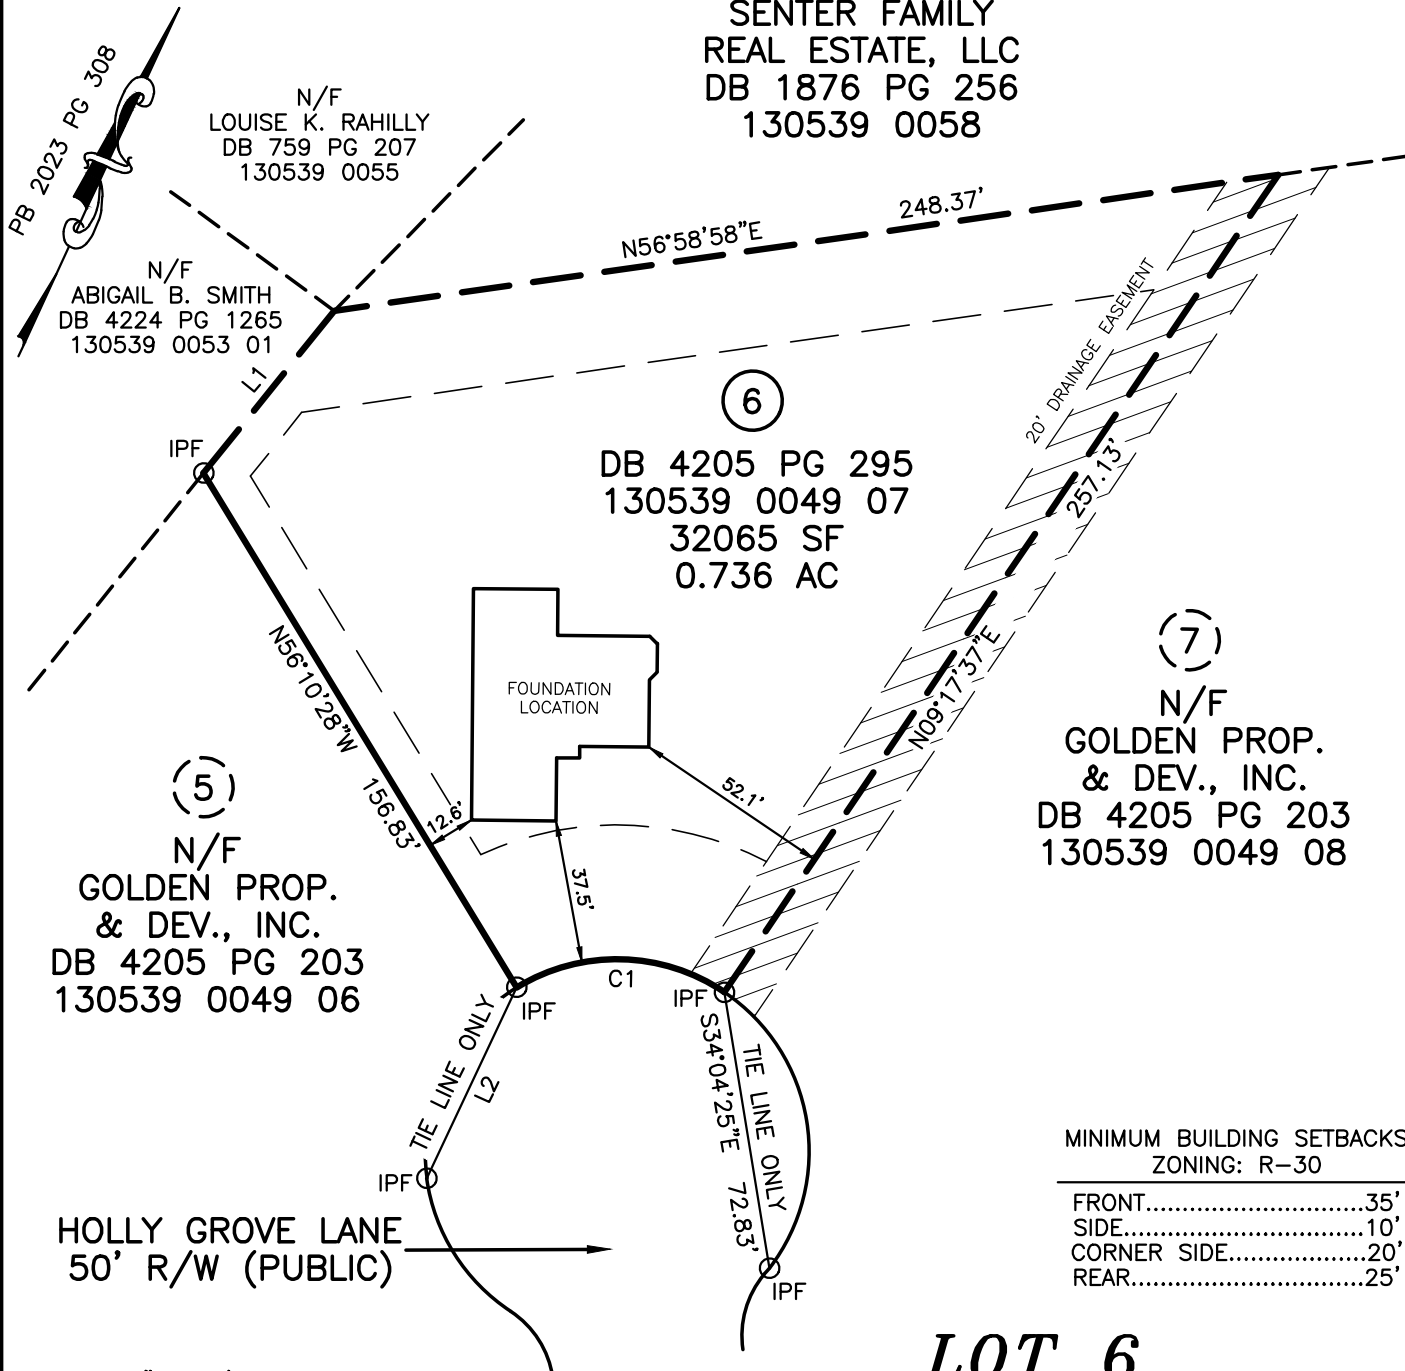

N/F  
**SENER FAMILY  
 REAL ESTATE, LLC**  
 DB 1876 PG 256  
 130539 0058

N/F  
**LOUISE K. RAHILLY**  
 DB 759 PG 207  
 130539 0055

N/F  
**ABIGAIL B. SMITH**  
 DB 4224 PG 1265  
 130539 0053 01

(6)  
**DB 4205 PG 295**  
 130539 0049 07  
 32065 SF  
 0.736 AC

(7)  
 N/F  
**GOLDEN PROP.  
 & DEV., INC.**  
 DB 4205 PG 203  
 130539 0049 08

(5)  
 N/F  
**GOLDEN PROP.  
 & DEV., INC.**  
 DB 4205 PG 203  
 130539 0049 06

MINIMUM BUILDING SETBACKS  
 ZONING: R-30

FRONT.....	35'
SIDE.....	10'
CORNER SIDE.....	20'
REAR.....	25'

SCALE: 1" = 50'




# LOT 6 SHILOH PH 1

FOUNDATION SURVEY  
 FOR

## CARROLL CONSTRUCTION


60 HOLLY GROVE LANE, LILLINGTON, NC 27546  
 UPPER LITTLE RIVER TOWNSHIP  
 HARNETT COUNTY NORTH CAROLINA

## TRUE LINE SURVEYING, P.C.

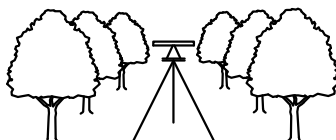

205 WEST MAIN STREET  
 CLAYTON, N.C. 27520  
 TELEPHONE: (919) 359-0427  
 FAX: (919) 359-0428  
 www.truelinesurveying.com

- LEGEND**
- IPF IRON PIPE FOUND
  - IPS IRON PIN SET
  - RRSF RAILROAD SPIKE
  - PKNF PARKER-KALON NAIL FOUND
  - WV WATER VALVE
  - WM WATER METER
  - CO CLEAN OUT
  - S.F. SQUARE FEET
  - 100.0 ELEVATIONS
  - CATV CABLE TV BOX
  - ELEC ELECTRIC BOX
  - PB PLAT BOOK
  - PP POWER POLE
  - DB DEED BOOK
  - LINES NOT SURVEYED

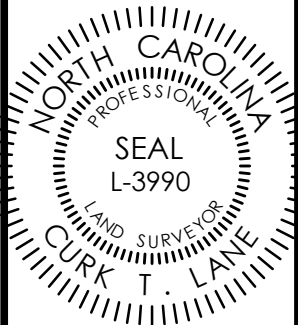

NOT PREPARED FOR RECORDATION      JOB NO. 436.3200

I, CURK T. LANE CERTIFY THAT THIS MAP WAS DRAWN FROM AN ACTUAL SURVEY MADE UNDER MY SUPERVISION, THAT THE ERROR OF CLOSURE AS CALCULATED IS 1:10,000+, THAT THE BOUNDARIES NOT SURVEYED ARE SHOWN AS BROKEN LINES.

L - 3990  
 REGISTRATION NUMBER      SURVEYOR

DATE OF SURVEY: 05/20/2024      DRAWN: RICHIE      DATE: 06/06/2024      CHECKED: CURK