


JUS24	USP	6	NA	10d/3"	10d/3"
HUS26	USP	10	NA	16d/3-1/2"	16d/3-1/2"

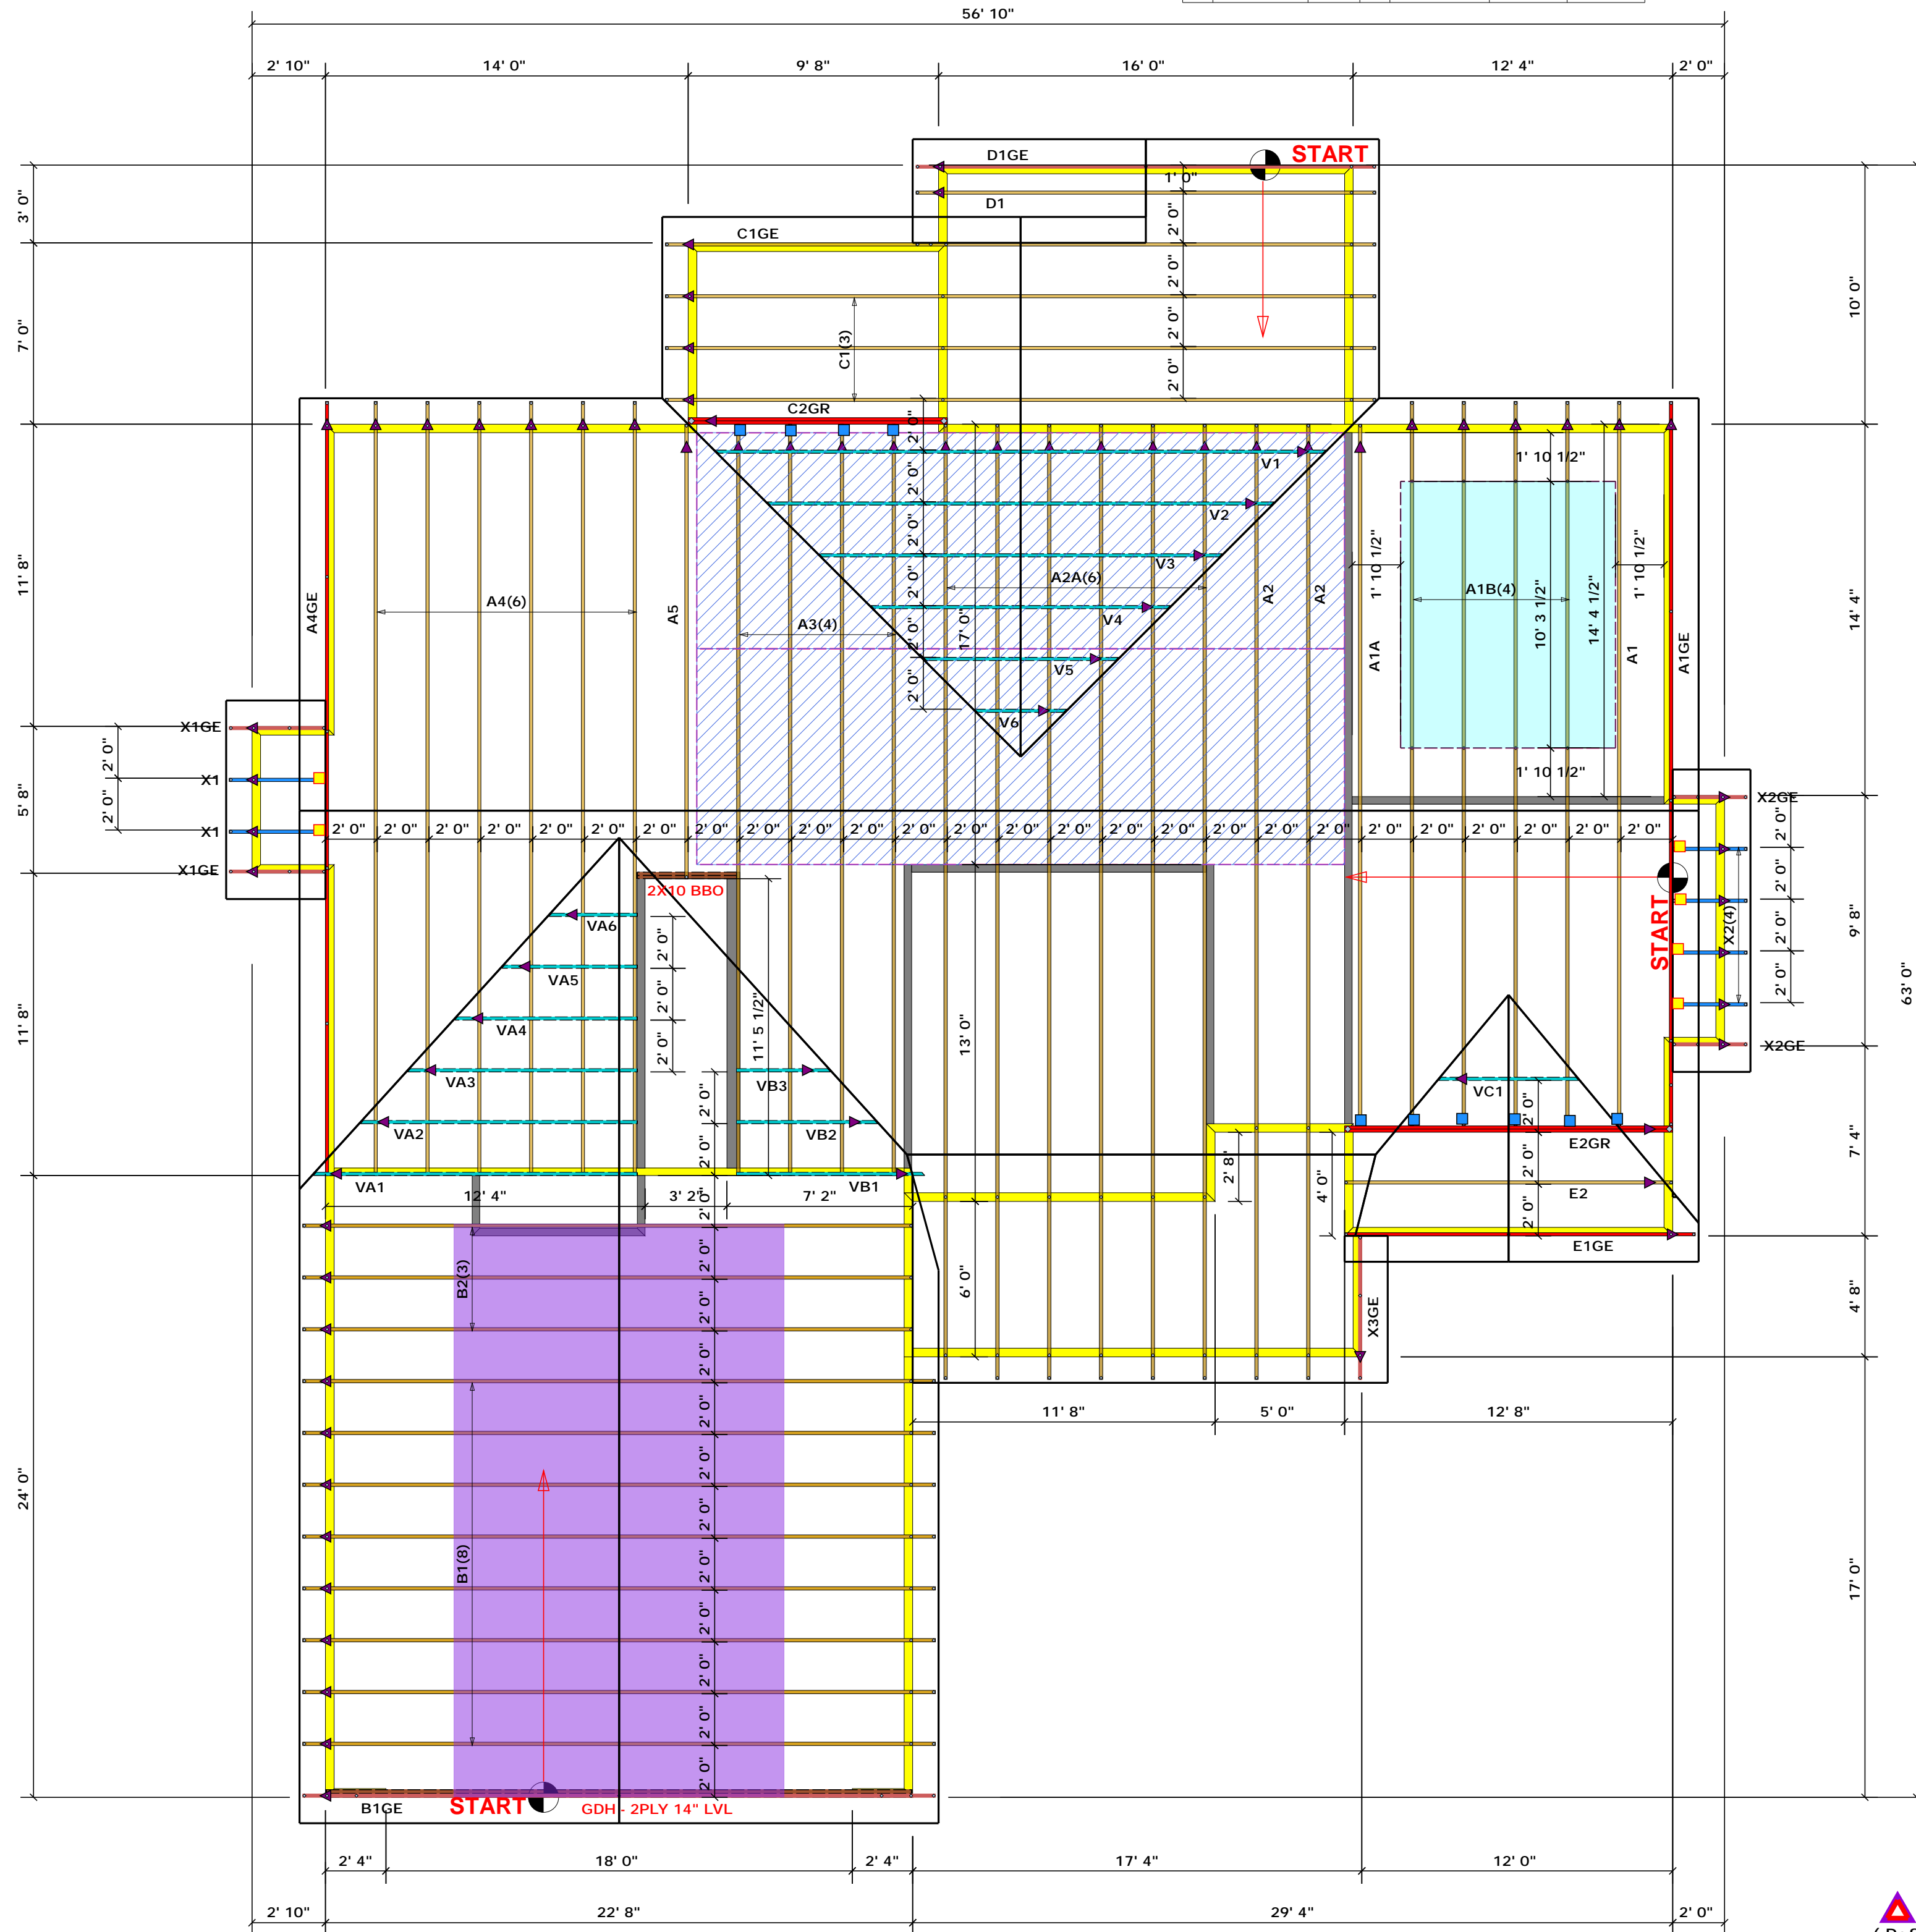

Truss Placement Plan
SCALE: NTS

comTECH
ROOF & FLOOR TRUSSES & BEAMS
 Reilly Road Industrial Park
 Fayetteville, N.C. 28309
 Phone: (910) 864-8787
 Fax: (910) 864-4444

Bearing reactions less than or equal to 3000# are deemed to comply with the prescriptive Code requirements. The contractor shall refer to the attached Tables (derived from the prescriptive Code requirements) to determine the minimum foundation size and number of wood studs required to support reactions greater than 3000# but not greater than 15000#. A registered design professional shall be retained to design the support system for any reaction that exceeds those specified in the attached Tables. A registered design professional shall be retained to design the support system for all reactions that exceed 15000#.

Signature **Bob Lewis**
Bob Lewis

LOAD CHART FOR JACK STUDS
(BASED ON TABLES ROOF/FLR 6 & 7)

END REACTION (IP TO)	REQ'D STUDS FOR EACH PLACE	END REACTION (IP TO)	REQ'D STUDS FOR EACH PLACE
1700	1	2550	1
3400	2	5100	2
5100	3	7650	3
6800	4	10200	4
8500	5	12750	5
10200	6	15300	6
11900	7		
13600	8		
15300	9		

BUILDER	SOUTHERN TOUCH HOMES	CITY / CO.	SANFORD / LEE
JOB NAME	LOT 7 WOODBURY FARM	ADDRESS	LOT 7 WOODBURY FARM
PLAN	HOLLY	MODEL	ROOF
SEAL DATE	2.26.21	DATE REV.	03/24/21
QUOTE #	Quote #	DRAWN BY	Bob Lewis
JOB #	J0321-1553	SALES REP.	Lenny Norris

▲ = Indicates Left End of Truss
 (Reference Engineered Truss Drawing)
 Do NOT Erect Truss Backwards

THIS IS A TRUSS PLACEMENT DIAGRAM ONLY. These trusses are designed as individual building components to be incorporated into the building design at the specification of the building designer. See individual design sheets for each truss design identified on the placement drawing. The building designer is responsible for temporary and permanent bracing of the roof and floor system and for the overall structure. The design of the truss support structure including headers, beams, walls, and columns is the responsibility of the building designer. For general guidance regarding bracing, consult BCSI-B1 and BCSI-B3 provided with the truss delivery package or online @ sbcindustry.com