
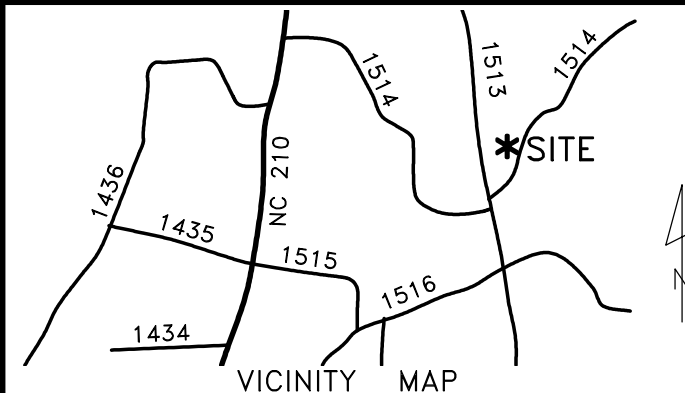


LEGEND:

- Subject Lot Boundary Line
- - - Adjoining Boundary Line
- - - R/W Right-of-Way Line
- - - C/L Centerline
- - - MBS...Minimum Building Setback
- - - OHE...Overhead Electric Line
- △ CP Calculated Point

FEMA FLOOD HAZARD STATEMENT

The subject property shown on this plat is located within the FEMA "Zone X" (Minimal Flood Risk) Area as shown on FIRM Number: 3720066000J Effective date: 10/3/2006

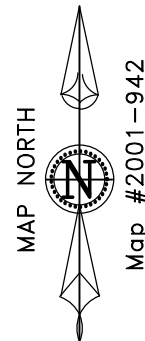

~ Mamie Upchurch Rd., Lillington ~
 Lot 1, Map #2001-942
 PID: 110661 0070 04 ~ PIN: 0661-75-4836.000


Plot Plan For:
Signature Home Builders, Inc.

Neill's Creek Twsp.	Harnett County
Scale: 1" = 80'	Date: 8/4/2023

Surveyed & Mapped By
STREAMLINE LAND SURVEYING, Inc.
 NC FIRM C-1898
 870 NC 55 W, Coats, N.C. 27521
 Phone: 910-897-7715

~PRELIMINARY PLOT PLAN~
 - Not an actual survey -
 This plan represents proposed improvements to a lot of record. This plan is subject to review and approval by County Planning and Inspections Departments.

NOT FOR RECORDATION

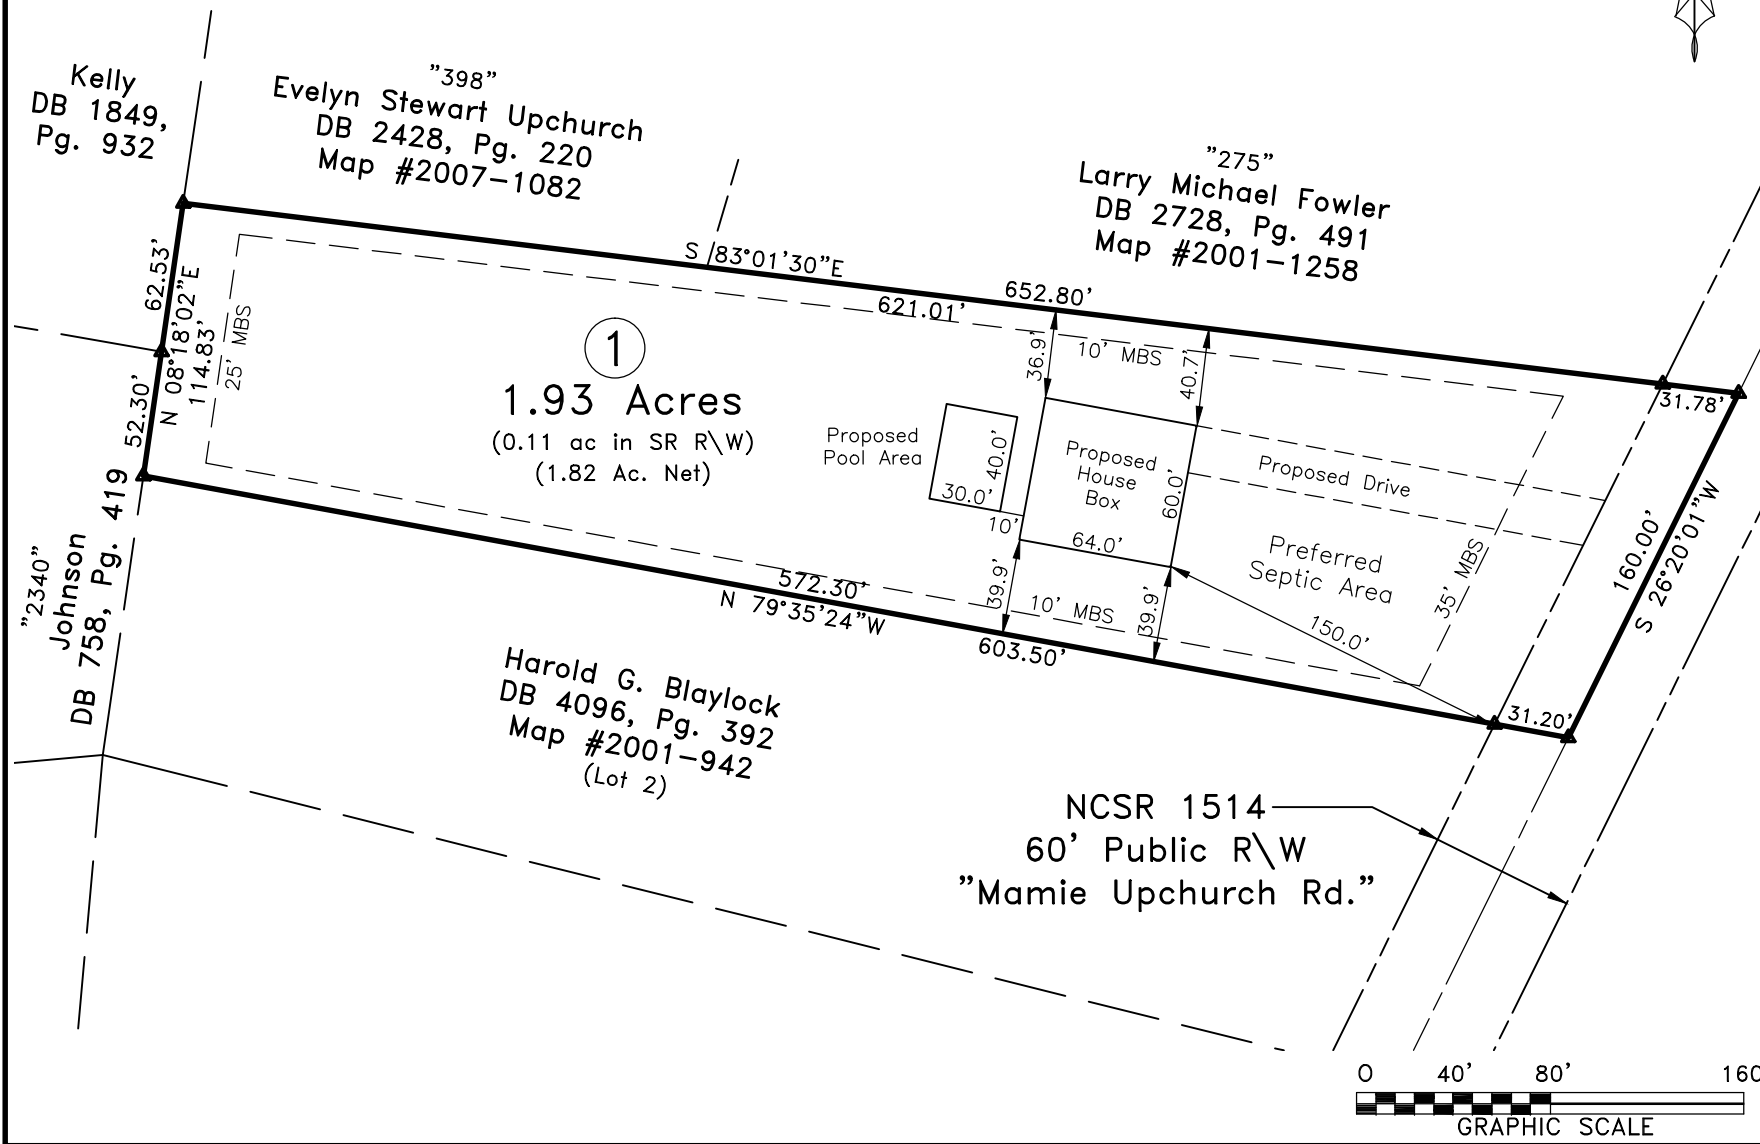

DATA\0661\230727SI.dwg (L1PlotPlan)