




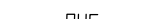

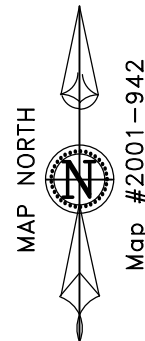


LEGEND:


-  Subject Lot Boundary Line
-  Adjoining Boundary Line
-  R/W Right-of-Way Line
-  C/L Centerline
-  MBS...Minimum Building Setback
-  OHE...Overhead Electric Line
-  CP Calculated Point

FEMA FLOOD HAZARD STATEMENT

The subject property shown on this plat is located within the FEMA "Zone X" (Minimal Flood Risk) Area as shown on FIRM Number: 3720066000J Effective date: 10/3/2006



Map #2001-942

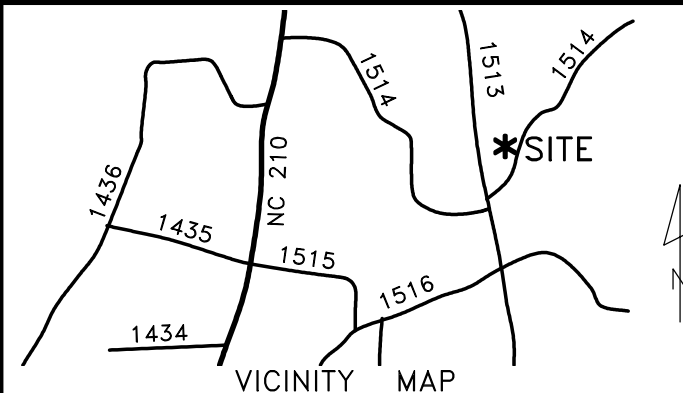

VICINITY MAP

~ Mamie Upchurh Rd., Lillington ~
 Lot 2, Map #2001-942
 PID: 110661 0070 06 ~ PIN: 0661-75-4714.000

Plot Plan For:
Signature Home Builders, Inc.



Neill's Creek Twp.	Harnett County
Scale: 1" = 80'	Date: 8/4/2023

Surveyed & Mapped By
STREAMLINE LAND SURVEYING, Inc.
 NC FIRM C-1898
 870 NC 55 W, Coats, N.C. 27521
 Phone: 910-897-7715

~PRELIMINARY PLOT PLAN~

- Not an actual survey -
 This plan represents proposed improvements to a lot of record. This plan is subject to review and approval by County Planning and Inspections Departments.

NOT FOR RECORDATION

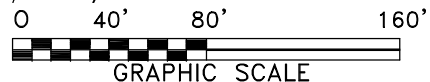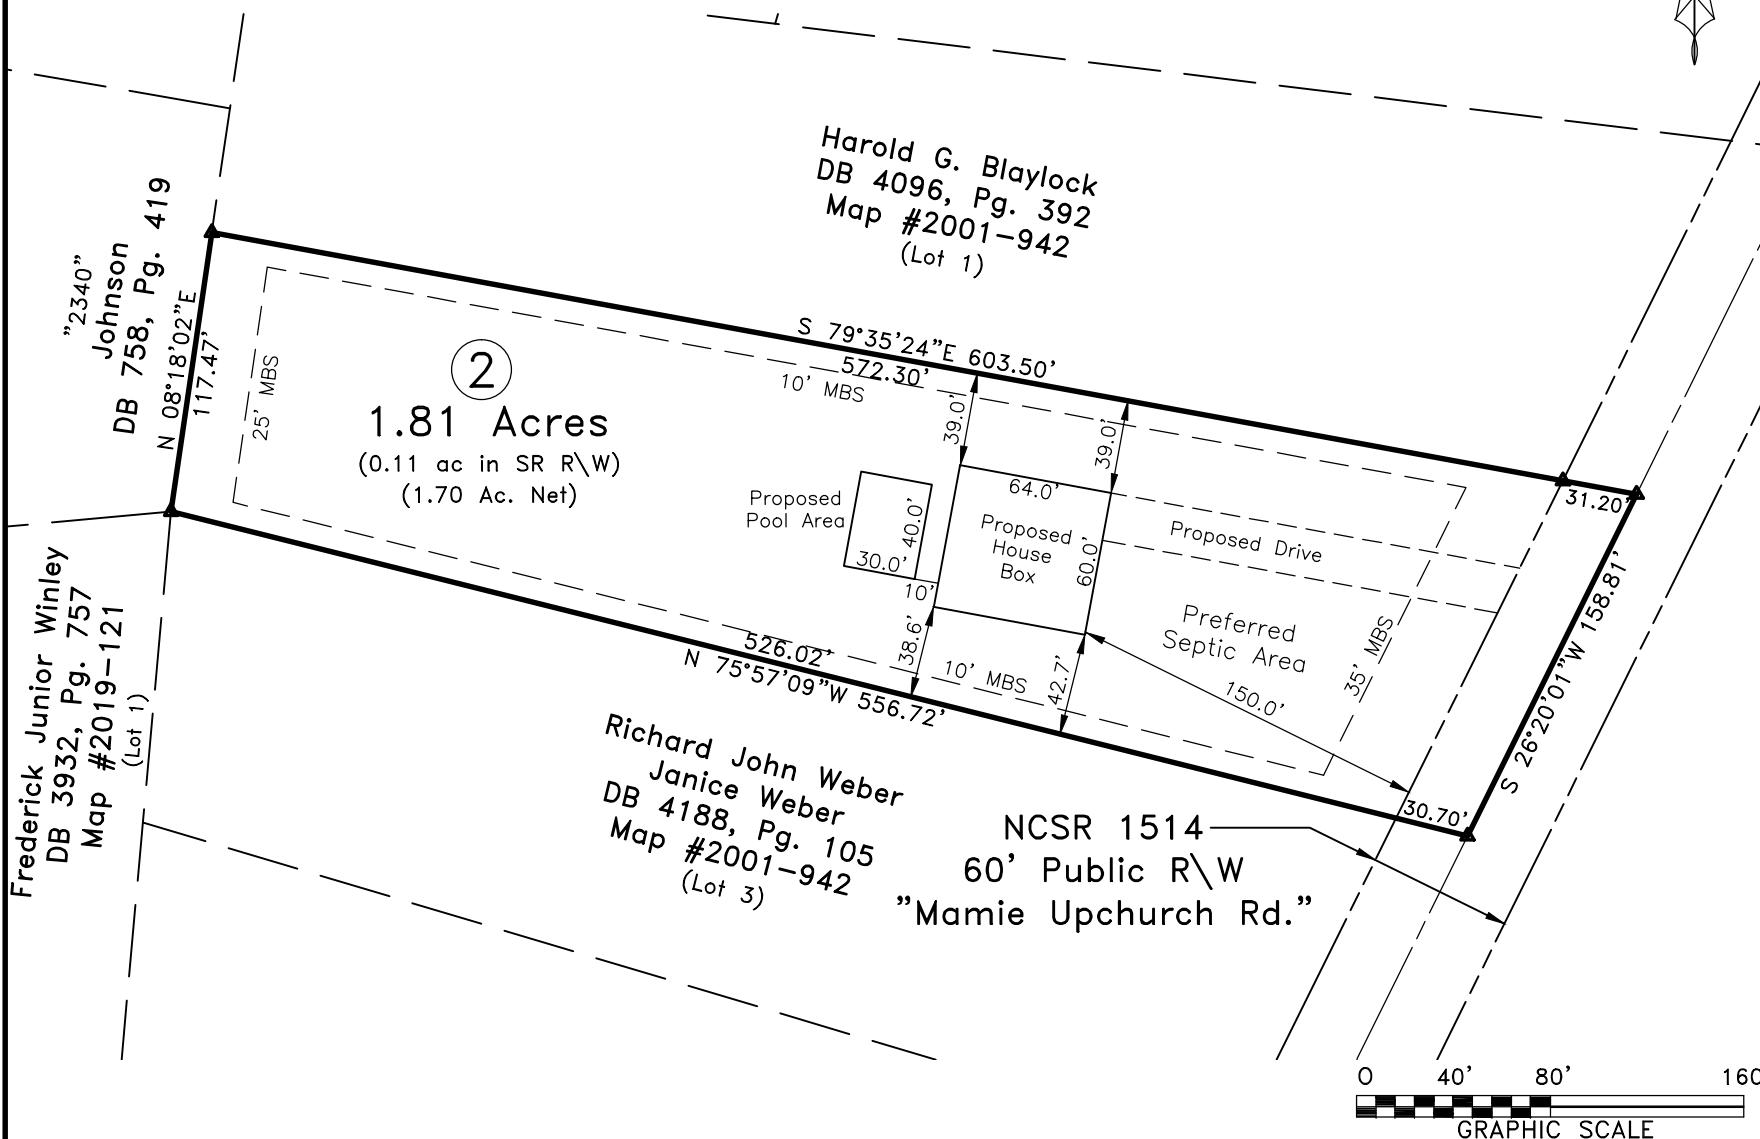

DATA\0661\230727SI.dwg (L2PlotPlan)