

# Reaction Summary of Order



REQ. QUOTE DATE	/ /	ORDER #	J0623-3330
ORDER DATE	06/26/23	QUOTE #	
DELIVERY DATE	/ /	CUSTOMER ACCT #	0000006897
DATE OF INVOICE	/ /	CUSTOMER PO #	
ORDERED BY	Chris Sherrod	INVOICE #	
COUNTY	Harnett	TERMS	
SUPERINTENDANT	Chris Sherrod	SALES REP	Anthony Williams
JOBSITE PHONE #	(910) 985-1136	SALES AREA	Anthony Williams

SOLD TO	Signature Home Builders, Inc. 1209 N. Main Street Fayetteville, NC 27546 (910) 892-9299	JOB NAME: 215 Mamie Upchurch Rd.	LOT # 215	SUBDIV: Mamie Upchurch Rd.	
	SHIPPED TO	Signature Home Builders 215 Mamie Upchurch Rd. Lillington, NC	MODEL: Roof	TAG: Mayview / 3 Car	JOB CATEGORY: Residential - Roof
		DELIVERY INSTRUCTIONS: Delivery Fee Added for Wide Load			
SPECIAL INSTRUCTIONS: Copied from 35 CC (J0222-0888)					
PLAN SEAL DATE:					

BUILDING DEPARTMENT	OVERHANG INFO	HEEL HEIGHT	00-06-08	REQ. LAYOUTS	REQ. ENGINEERING	QUOTE	aw	08/30/23	
Roof Order	END CUT	RETURN				LAYOUT	aw	08/30/23	
	NO		GABLE STUDS	16 IN. OC	JOBSITE	1	CUTTING	aw	08/30/23

<b>ROOF TRUSSES</b>	LOADING INFORMATION	TCLL-TCDL-BCLL-BCDL	STRESS INCR.	ROOF TRUSS SPACING: 24.0 IN. O.C. (TYP.)
		20.0,10.0,0.0,10.0	1.15	

PROFILE	QTY	PITCH		TYPE ID	BASE O/A	LUMBER		OVERHANG		REACTIONS					
		TOP	BOT			TOP	BOT	LEFT	RIGHT						
	1	8.00	0.00	COMMON A1-GE	30-03-00 30-03-00	2 X 6	2 X 6	00-11-00	00-11-00	Joint 2 224.7 lbs. -129.0 lbs.	Joint 20 171.9 lbs. -47.6 lbs.	Joint 22 152.4 lbs. -129.5 lbs.	Joint 23 184.0 lbs. -92.8 lbs.	Joint 24 175.2 lbs. -86.3 lbs.	
	7	8.00	0.00	COMMON A2	30-03-00 30-03-00	2 X 6	2 X 6	00-11-00	00-11-00	Joint 2 1425.4 lbs. -75.2 lbs.	Joint 8 1425.4 lbs. -75.2 lbs.				
	4	8.00	0.00	COMMON A3	30-03-00 29-11-08	2 X 6	2 X 6	00-11-00		Joint 2 1419.6 lbs. -75.1 lbs.	Joint 9 1367.5 lbs. -61.1 lbs.				
	9	8.00	0.00	COMMON A3A	30-03-00 29-11-08	2 X 6	2 X 6	00-11-00		Joint 2 1409.4 lbs. -75.1 lbs.	Joint 9 1357.1 lbs. -61.1 lbs.				
	1	8.00	0.00	COMMON A4-GE	30-03-00 29-11-08	2 X 6	2 X 6	00-11-00		Joint 2 289.8 lbs. -271.6 lbs.	Joint 20 9.0 lbs. -7.7 lbs.	Joint 21 4.5 lbs. 1.4 lbs.	Joint 22 145.7 lbs. -71.2 lbs.	Joint 23 182.2 lbs. -90.1 lbs.	
	1	12.00	0.00	GABLE B1-GE	23-11-00 23-11-00	2 X 6	2 X 10	00-11-00	00-11-00	Joint 2 1531.0 lbs. 24.8 lbs.	Joint 10 1531.0 lbs. 24.8 lbs.				
	4	12.00	0.00	ATTIC B2	23-11-00 23-11-00	2 X 6	2 X 10	00-11-00	00-11-00	Joint 2 1536.3 lbs. 157.0 lbs.	Joint 10 1536.3 lbs. 157.0 lbs.				
	6	12.00	0.00	ATTIC B3	23-11-00 23-11-00	2 X 6	2 X 10		00-11-00	Joint 1 1485.8 lbs. 168.9 lbs.	Joint 9 1536.9 lbs. 156.8 lbs.				
	1	12.00	0.00	KINGPOST C1-GE	18-03-08 18-03-08	2 X 6	2 X 6	00-11-00	00-11-00	Joint 2 645.4 lbs. -36.3 lbs.	Joint 11 434.1 lbs. -84.7 lbs.	Joint 13 169.0 lbs. -284.6 lbs.	Joint 14 187.2 lbs. -133.9 lbs.	Joint 15 61.2 lbs. -284.9 lbs.	
	1	12.00	0.00	COMMON C2	18-03-08 18-03-08	2 X 6	2 X 6	00-11-00	00-11-00	Joint 2 778.5 lbs. -30.9 lbs.	Joint 6 778.5 lbs. -30.9 lbs.				
	1 2 Ply	12.00	0.00	COMMON C3	18-03-08 18-03-08	2 X 6	2 X 8			Joint 1 5910.9 lbs. -330.8 lbs.	Joint 5 6821.7 lbs. -378.4 lbs.				

# Reaction Summary of Order



**ROOF & FLOOR TRUSSES & BEAMS**  
 Reilly Road Industrial Park P.O. Box 40408  
 Fayetteville, N.C. 28309 (910) 864-TRUS



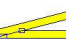






REQ. QUOTE DATE	/ /	ORDER #	J0623-3330
ORDER DATE	06/26/23	QUOTE #	
DELIVERY DATE	/ /	CUSTOMER ACCT #	0000006897
DATE OF INVOICE	/ /	CUSTOMER PO #	
ORDERED BY	Chris Sherrod	INVOICE #	
COUNTY	Harnett	TERMS	
SUPERINTENDANT	Chris Sherrod	SALES REP	Anthony Williams
JOBSITE PHONE #	(910) 985-1136	SALES AREA	Anthony Williams

SOLD TO	<b>Signature Home Builders, Inc.</b> 1209 N. Main Street Fayetteville, NC 27546 (910) 892-9299	<b>JOB NAME:</b> 215 Mamie Upchurch Rd. <b>MODEL:</b> Roof <b>TAG:</b> Mayview / 3 Car <b>DELIVERY INSTRUCTIONS:</b> Delivery Fee Added for Wide Load	<b>LOT #</b> 215 <b>SUBDIV:</b> Mamie Upchurch Rd. <b>JOB CATEGORY:</b> Residential - Roof
	SHIPPED TO	<b>Signature Home Builders</b> 215 Mamie Upchurch Rd. Lillington, NC	<b>SPECIAL INSTRUCTIONS:</b> Copied from 35 CC (J0222-0888)
		<b>PLAN SEAL DATE:</b>	

<b>BUILDING DEPARTMENT</b>	<b>OVERHANG INFO</b>	<b>HEEL HEIGHT</b>	00-06-08	<b>REQ. LAYOUTS</b>	<b>REQ. ENGINEERING</b>	<b>QUOTE</b>	aw	08/30/23	
Roof Order	<b>END CUT</b>	<b>RETURN</b>				<b>LAYOUT</b>	aw	08/30/23	
	NO		<b>GABLE STUDS</b>	16 IN. OC	JOBSITE 1	JOBSITE 1	<b>CUTTING</b>	aw	08/30/23

**ROOF TRUSSES**      **LOADING INFORMATION**      **ROOF TRUSS SPACING:** 24.0 IN. O.C. (TYP.)

TCLL-TCDL-BCLL-BCDL	STRESS INCR.
20.0,10.0,0.0,10.0	1.15

PROFILE	QTY	PITCH		TYPE ID	BASE O/A	LUMBER		OVERHANG		REACTIONS				
		TOP	BOT			TOP	BOT	LEFT	RIGHT	Joint 2	Joint 4	Joint 8	Joint 10	Joint 12
	1	12.00	0.00	COMMON D1-GE	11-11-00 11-11-00	2 X 6	2 X 6	00-11-00	00-11-00	Joint 2 195.4 lbs. -48.4 lbs.	Joint 10 174.9 lbs. -21.6 lbs.	Joint 12 202.8 lbs. -139.5 lbs.	Joint 13 181.0 lbs. -61.8 lbs.	Joint 14 116.1 lbs. 33.3 lbs.
	3	3.00	0.00	MONOPITCH E1	07-00-00 07-00-00	2 X 6	2 X 6	00-11-00		Joint 2 1196.1 lbs. -98.5 lbs.	Joint 4 262.6 lbs. -107.9 lbs.	Joint 8 1196.1 lbs. -98.5 lbs.		
	5	3.00	0.00	MONOPITCH E2	06-00-00 06-00-00	2 X 6	2 X 6	00-11-00		Joint 2 280.5 lbs. -113.8 lbs.	Joint 4 222.0 lbs. -91.1 lbs.			
	1	3.00	0.00	GABLE E3-GE	06-00-00 06-00-00	2 X 6	2 X 6	00-11-00		Joint 2 155.9 lbs. -39.8 lbs.	Joint 5 222.0 lbs. -91.1 lbs.	Joint 9 155.9 lbs. -5.9 lbs.	Joint 11 220.7 lbs. -131.8 lbs.	Joint 12 151.7 lbs. -81.4 lbs.
	9	8.00	0.00	MONOPITCH G1	02-00-00 02-00-00	2 X 6	2 X 6	00-11-00		Joint 2 136.6 lbs. 3.0 lbs.	Joint 5 69.6 lbs. -29.5 lbs.			
	2	5.66	0.00	JACK-OPEN G2	02-08-07 02-08-07	2 X 6	2 X 6	01-03-09		Joint 2 201.0 lbs. -15.1 lbs.	Joint 3 51.3 lbs. -39.3 lbs.	Joint 4 49.0 lbs. 14.7 lbs.		
	1	8.00	0.00	GABLE H1GE	21-11-00 21-11-00	2 X 6	2 X 6	00-11-00	00-11-00	Joint 2 188.0 lbs. -107.3 lbs.	Joint 14 150.9 lbs. -41.1 lbs.	Joint 16 143.8 lbs. -131.3 lbs.	Joint 17 184.7 lbs. -93.5 lbs.	Joint 18 174.6 lbs. -85.4 lbs.
	4	8.00	0.00	COMMON H2	21-11-00 21-11-00	2 X 6	2 X 6	00-11-00	00-11-00	Joint 2 930.9 lbs. -57.0 lbs.	Joint 6 930.9 lbs. -57.0 lbs.			
	1	8.00	0.00	COMMON H3	21-11-00 21-11-00	2 X 6	2 X 6	00-11-00		Joint 2 931.7 lbs. -57.1 lbs.	Joint 6 877.8 lbs. -43.8 lbs.			
	9	8.00	0.00	MONOPITCH J1	02-00-00 02-00-00	2 X 6	2 X 6	00-11-00		Joint 2 136.6 lbs. 3.0 lbs.	Joint 5 69.6 lbs. -29.5 lbs.			
	1	4.00	0.00	GABLE P1-GE	15-05-00 15-05-00	2 X 6	2 X 6	00-11-00	00-11-00	Joint 2 177.0 lbs. -67.7 lbs.	Joint 8 177.0 lbs. -74.7 lbs.	Joint 10 289.2 lbs. -102.0 lbs.	Joint 11 117.3 lbs. -43.3 lbs.	Joint 12 161.5 lbs. 7.5 lbs.

# Reaction Summary of Order



REQ. QUOTE DATE	/ /	ORDER #	J0623-3330
ORDER DATE	06/26/23	QUOTE #	
DELIVERY DATE	/ /	CUSTOMER ACCT #	0000006897
DATE OF INVOICE	/ /	CUSTOMER PO #	
ORDERED BY	Chris Sherrod	INVOICE #	
COUNTY	Harnett	TERMS	
SUPERINTENDANT	Chris Sherrod	SALES REP	Anthony Williams
JOBSITE PHONE #	(910) 985-1136	SALES AREA	Anthony Williams

S H I P T O	Signature Home Builders, Inc. 1209 N. Main Street Fayetteville, NC 27546 (910) 892-9299	JOB NAME: 215 Mamie Upchurch Rd. MODEL: Roof TAG: Mayview / 3 Car	LOT # 215 SUBDIV: Mamie Upchurch Rd. JOB CATEGORY: Residential - Roof
	Signature Home Builders 215 Mamie Upchurch Rd. Lillington, NC	DELIVERY INSTRUCTIONS: Delivery Fee Added for Wide Load	
		SPECIAL INSTRUCTIONS: Copied from 35 CC (J0222-0888)	
PLAN SEAL DATE:			

BUILDING DEPARTMENT	OVERHANG INFO	HEEL HEIGHT	00-06-08	REQ. LAYOUTS	REQ. ENGINEERING	QUOTE	aw	08/30/23	
Roof Order	END CUT	RETURN				LAYOUT	aw	08/30/23	
	NO		GABLE STUDS	16 IN. OC	JOBSITE 1	JOBSITE 1	CUTTING	aw	08/30/23

## ROOF TRUSSES

LOADING INFORMATION: TOLL-TCDL-BCLL-BCDL STRESS INCR. 20.0,10.0,0.0,10.0 1.15

ROOF TRUSS SPACING: 24.0 IN. O.C. (TYP.)

PROFILE	QTY	PITCH		TYPE ID	BASE O/A	LUMBER		OVERHANG		REACTIONS				
		TOP	BOT			TOP	BOT	LEFT	RIGHT					
	5	4.00	0.00	COMMON P2	15-05-00 15-05-00	2 X 6	2 X 6	00-11-00	00-11-00	Joint 2 659.0 lbs. -80.7 lbs.	Joint 4 659.0 lbs. -80.7 lbs.			
	1	12.00	0.00	VALLEY VC-1	16-01-06 16-01-06	2 X 4	2 X 4			Joint 1 181.4 lbs. -27.4 lbs.	Joint 5 158.5 lbs. 3.2 lbs.	Joint 6 506.1 lbs. -193.5 lbs.	Joint 8 417.2 lbs. 61.3 lbs.	Joint 9 506.4 lbs. -193.6 lbs.
	1	12.00	0.00	VALLEY VC-2	13-05-06 13-05-06	2 X 4	2 X 4			Joint 1 132.4 lbs. -38.2 lbs.	Joint 5 113.4 lbs. -12.9 lbs.	Joint 6 387.8 lbs. -165.5 lbs.	Joint 7 393.5 lbs. 57.8 lbs.	Joint 8 388.1 lbs. -165.7 lbs.
	1	12.00	0.00	VALLEY VC-3	10-09-06 10-09-06	2 X 4	2 X 4			Joint 1 120.6 lbs. -108.2 lbs.	Joint 5 109.4 lbs. -88.0 lbs.	Joint 6 355.2 lbs. -170.4 lbs.	Joint 7 220.7 lbs. 52.3 lbs.	Joint 8 355.5 lbs. -170.6 lbs.
	1	12.00	0.00	VALLEY VC-4	08-01-06 08-01-06	2 X 4	2 X 4			Joint 1 182.0 lbs. -32.4 lbs.	Joint 3 182.0 lbs. -32.4 lbs.	Joint 4 233.8 lbs. 30.8 lbs.		
	1	12.00	0.00	VALLEY VC-5	05-05-06 05-05-06	2 X 4	2 X 4			Joint 1 117.0 lbs. -20.9 lbs.	Joint 3 117.0 lbs. -20.9 lbs.	Joint 4 150.3 lbs. 19.8 lbs.		
	1	12.00	0.00	VALLEY VC-6	02-09-06 02-09-06	2 X 4	2 X 4			Joint 1 85.6 lbs. -2.8 lbs.	Joint 3 85.6 lbs. -2.8 lbs.			

## ITEMS

QTY	ITEM TYPE	SIZE	LENGTH FT-IN-16	PART NUMBER	NOTES
13	Hangers, USP	HUS 26			SIMPSON (HUS26)
2	LVL Beams (Sized)	LVL, 1-3/4" x 9-1/4" (S)	10-00-00		BM5