


Kathryn Jarmon Carson
 Christopher G. Carson
 Deed Book 3354, Page 540
 Map Number 2016-283


Porter Built Homes LLC
 Deed Book 4206, Page 154
 Map Number 2023-200

Haleyon Homes, LLC
 Deed Book 4200, Page 2252
 Map Number 2023-200

Add Proposed Screened Porch
 and Proposed Deck 11-29-2023

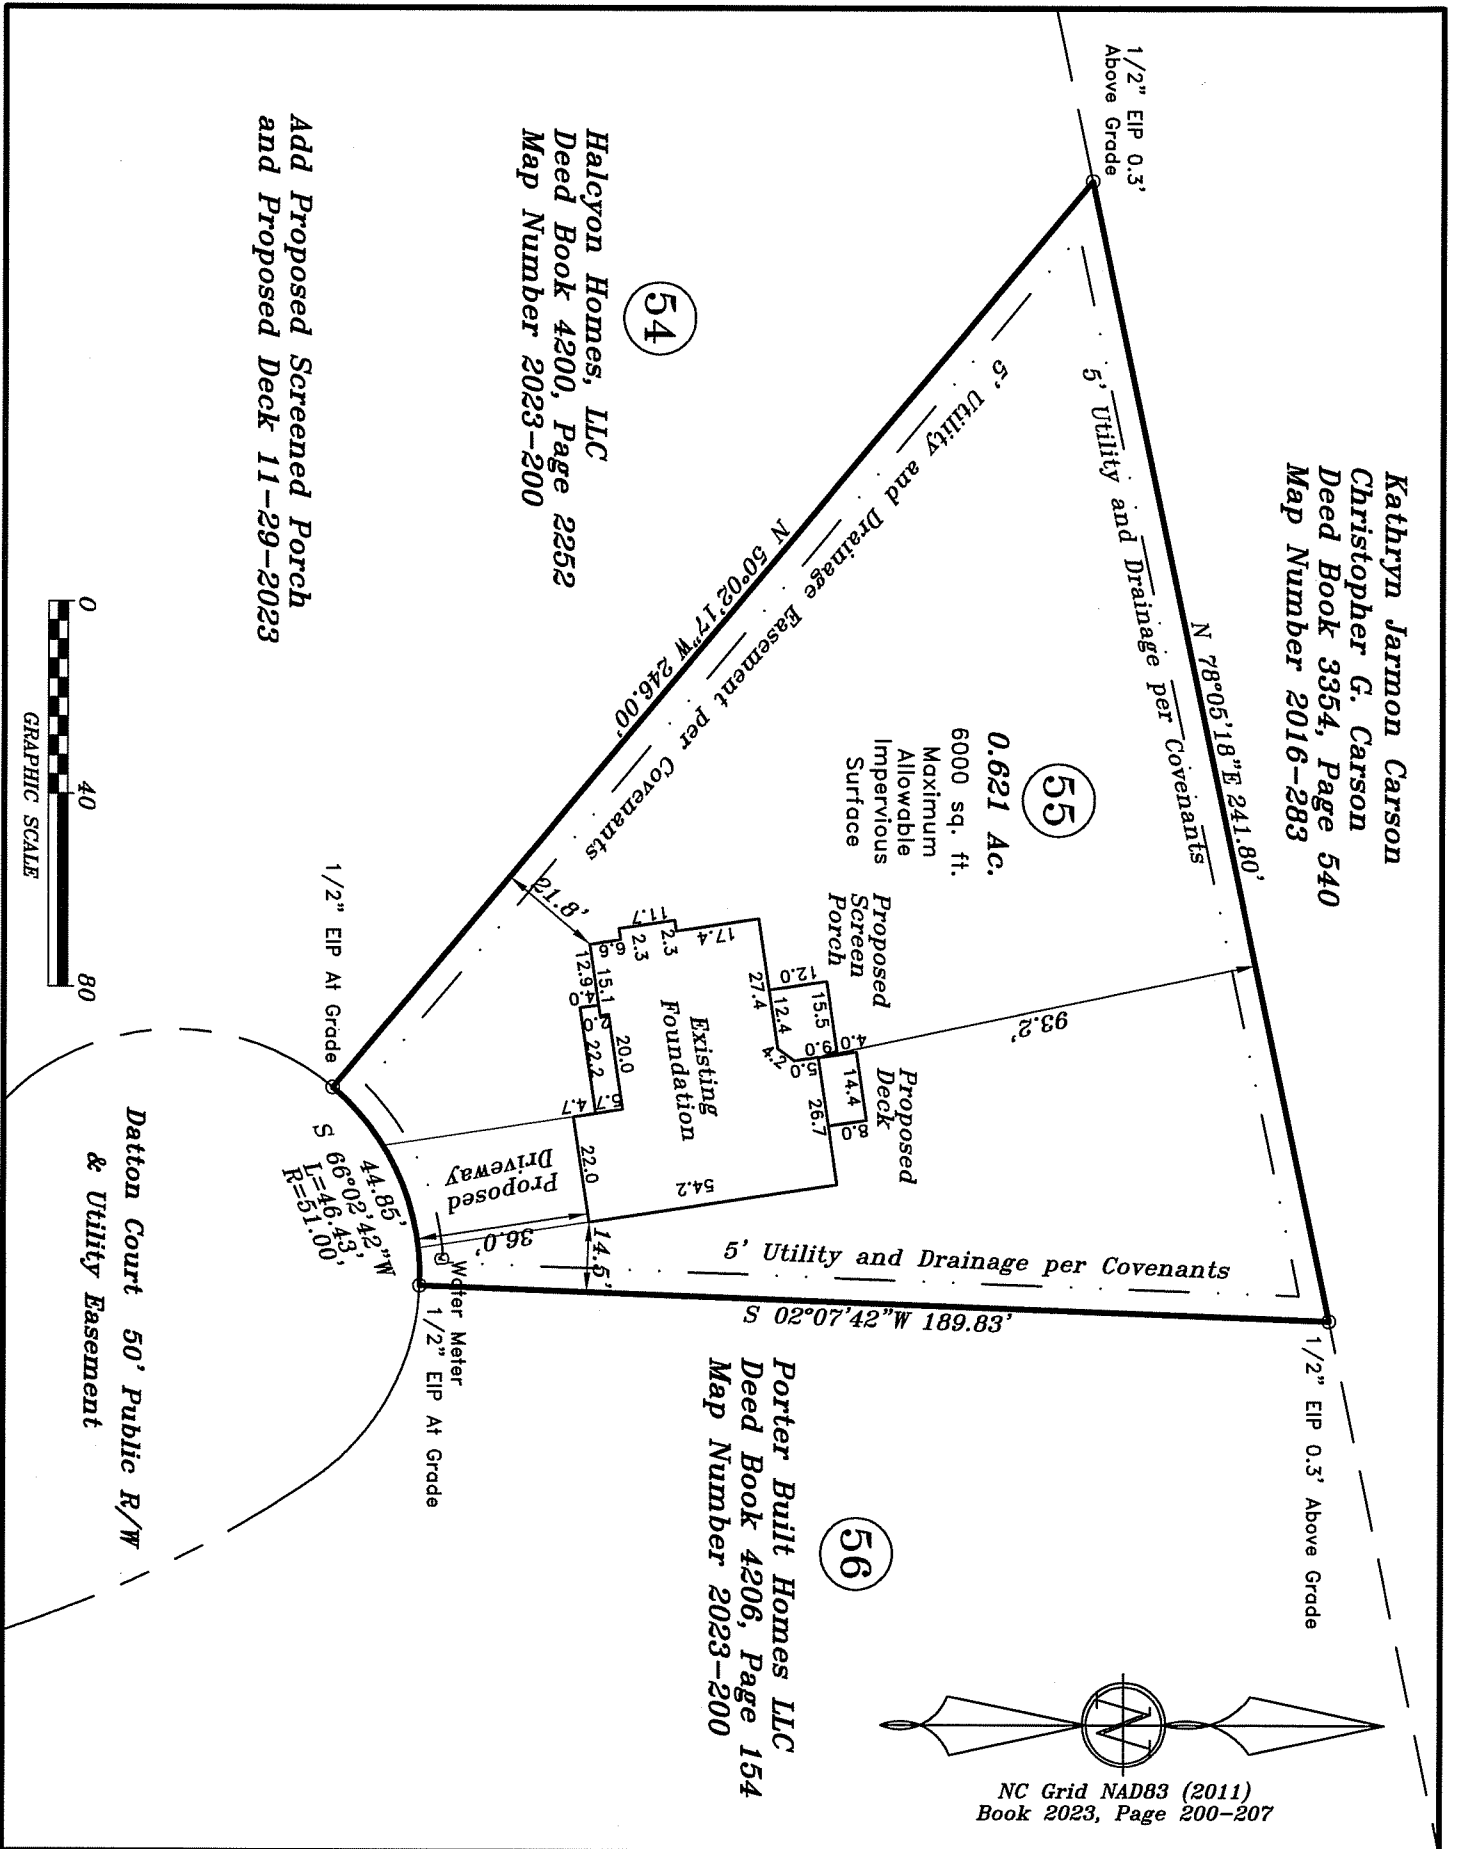

NC Grid NAD83 (2011)
 Book 2023, Page 200-207

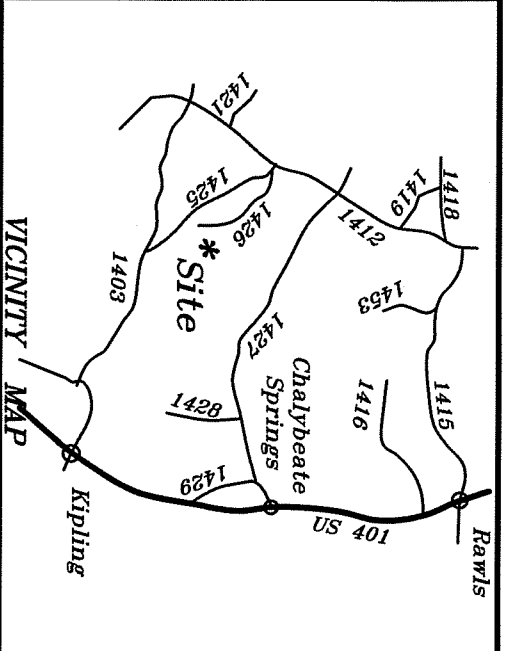

Owned by, Surveyed and Mapped For
Paramount Homes, Inc.
C/O Wade Macht

70 Dutton Ct, Fuquay Varina, NC
 Cotton Farms, Lot 55
 Deed Book 2023, Page 200-207
 PIN: 0643-27-1815

Hector's Creek Twp. Harnett County
 Scale: 1" = 40' Date: 11-22-2023

Surveyed & Mapped By
STANCI & ASSOCIATES
 Professional Land Surveyor, P.A. C-0831
 P.O. Box 730, Angier, N.C. 27501
 919-639-2133 919-639-2602 (FAX)
 stancilsurvey@gmail.com

NOT FOR RECORDATION