


Products				
PlotID	Length	Product	Plies	Net Qty
BM-1	8' 0"	1-3/4" x 9-1/2" VERSA-LAM® 2.0 3100 SP	2	4

Truss Connector Total List		
Manuf	Product	Qty
Simpson	HTU26	11
Simpson	LUC26Z	2
Simpson	LUS26	10

For all small open-ended mono trusses, use (3) 10d toe nails in the top chord, and (3) 10d toe nails in the bottom chord.

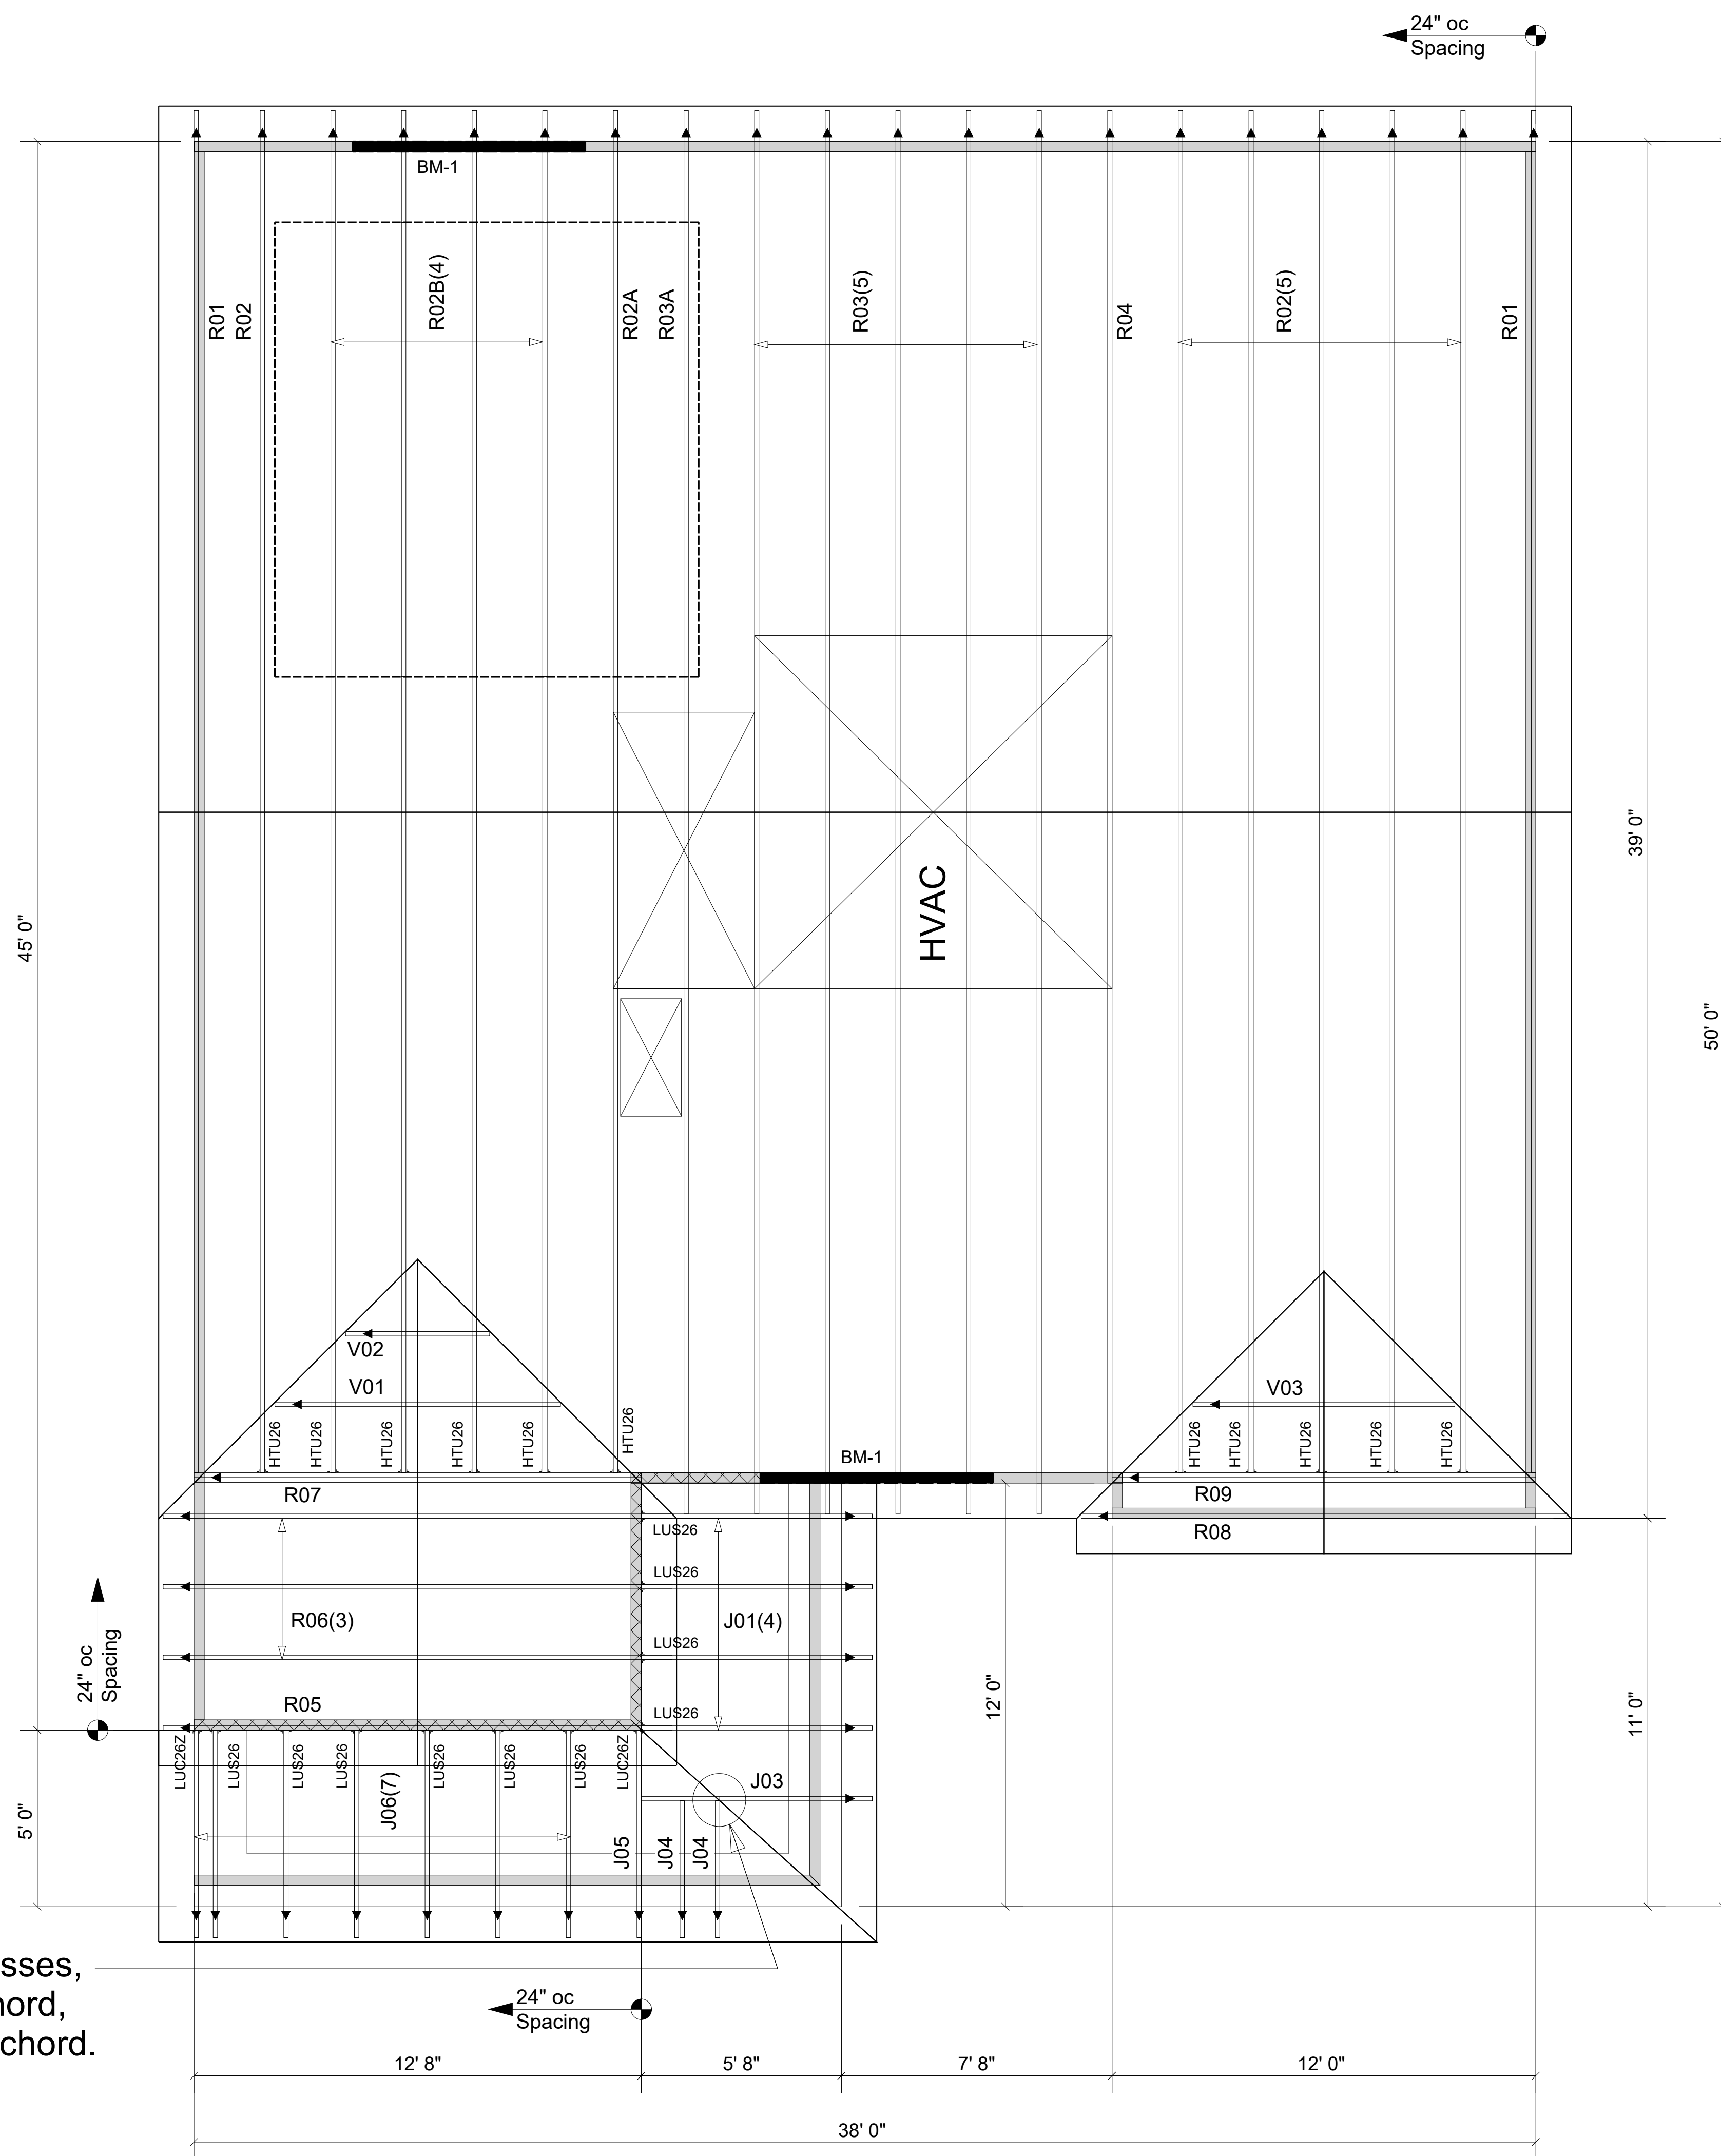

▲ = LEFT END OF TRUSS

REVISIONS:



Moncks Corner/Easley, SC (800) 475-3999
Sparta, NC (336) 372-2226

NOT FOR CONSTRUCTION

Client: **MATTAMY HOMES-RALEIGH**

Job: **LOT 14 PROVIDENCE CREEK**

Plan Information:

SHENANDOAH-CR

NOT TO SCALE

Drawn By: **MBB**

Date: 08/09/23

Job #: **23-5847-R01**

Sales Rep: **KYLE GIBSON**

Phone:

ROOF