


Products				
PlotID	Length	Product	Plies	Net Qty
J2-1	36' 0"	14" BCI@ 6000s-1.8	1	7
J2-2	21' 0"	14" BCI@ 6000s-1.8	1	3
J2-3	20' 0"	14" BCI@ 6000s-1.8	1	5
J2-4	20' 0"	14" BCI@ 6000s-1.8	2	2
J2-5	18' 0"	14" BCI@ 6000s-1.8	1	8
J2-6	17' 0"	14" BCI@ 6000s-1.8	1	13
J2-7	12' 0"	14" BCI@ 6000s-1.8	1	3
J2-8	9' 0"	14" BCI@ 6000s-1.8	1	1
J2-9	5' 0"	14" BCI@ 6000s-1.8	1	3
J2-10	4' 0"	14" BCI@ 6000s-1.8	1	11
BM2-1	10' 0"	1-3/4" x 11-7/8" VERSA-LAM@ 2.0 3100 SP	2	2
BM2-2	20' 0"	1-3/4" x 14" VERSA-LAM@ 2.0 3100 SP	2	2
BM2-3	12' 0"	1-3/4" x 14" VERSA-LAM@ 2.0 3100 SP	2	4
BM2-4	8' 0"	1-3/4" x 14" VERSA-LAM@ 2.0 3100 SP	2	2
Rim1	12' 0"	1-1/8" x 14" BC RIM BOARD OSB	1	16
Blk1	2' 0"	14" BLOCKING	1	24

Connector Summary			
Qty	Manuf	Product	Flange
21	Simpson	IUS2.37/14	None

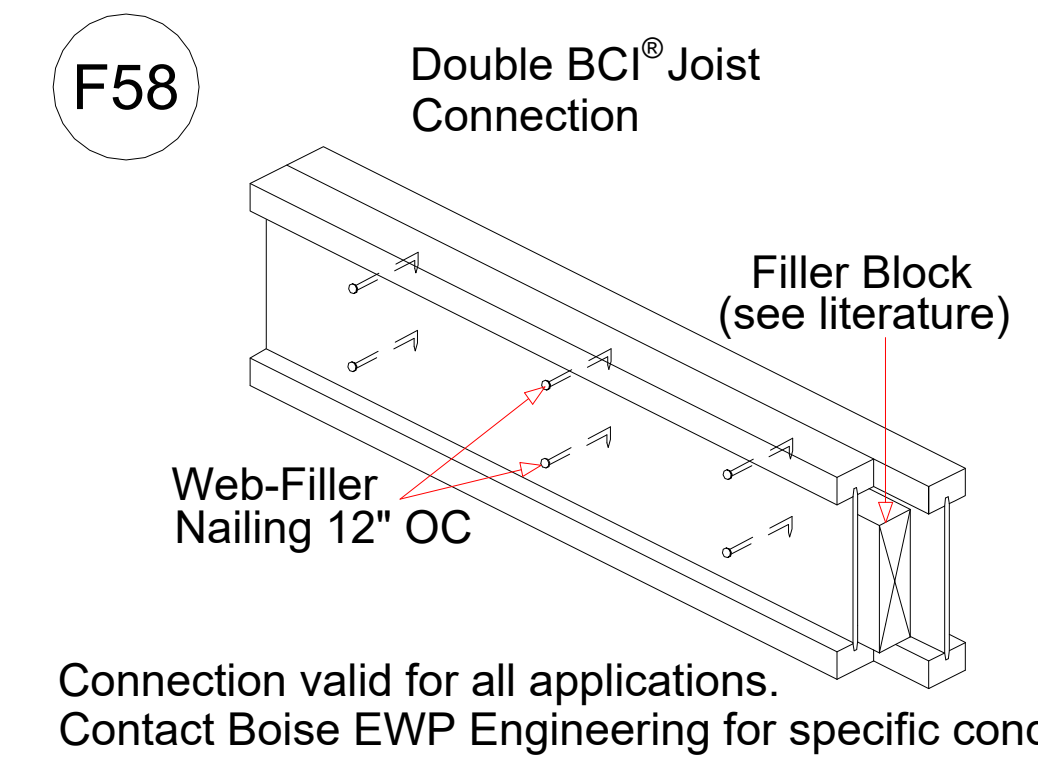

NOT FOR CONSTRUCTION

Client: **MATTAMY HOMES-RALEIGH**
 Job: **LOT 42 PROVIDENCE CREEK**
 Plan Information: **REDWOOD-CR**

NOT TO SCALE
 Drawn By: MBB
 Date: 08/02/23
 Job #: 23-5653-J02
 Sales Rep: KYLE GIBSON
 Phone: 843-729-3249

▲ = LEFT END OF TRUSS

REVISIONS:



Moncks Corner/Easley, SC (800) 475-3999
 Sparta, NC (336) 372-2226