

Poseidon


230108B

Width 55 Depth 50
SQUARE FOOTAGE




HEATED	
FIRST FLOOR	1757 SQ.FT.
SECOND FLOOR	814 SQ.FT.
TOTAL	2571 SQ.FT.
UNHEATED	
FRONT PORCH	125 SQ.FT.
GARAGE	500 SQ.FT.
SCREENED PORC	190 SQ.FT.
DECK	94 SQ.FT.
STORAGE	132 SQ.FT.
TOTAL	1041 SQ.FT.

FRONT ELEVATION

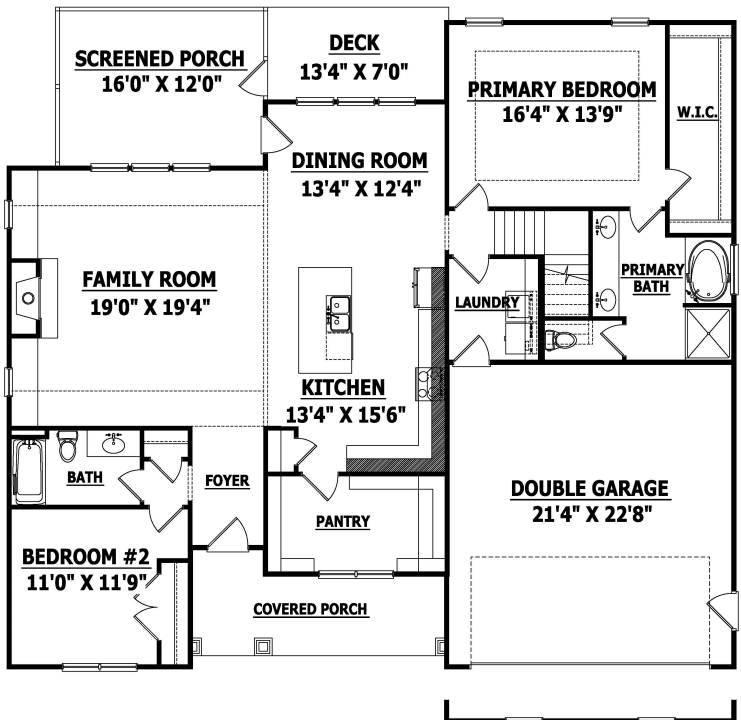

FIRST FLOOR

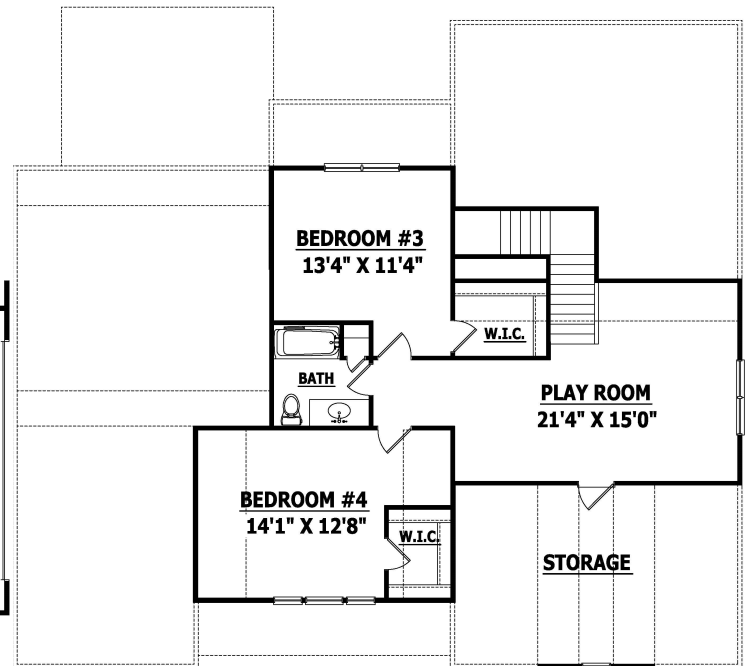

SECOND FLOOR