

# Caspian

## 230106B

Width 57 Depth 62

### **SQUARE FOOTAGE**

#### **HEATED**


FIRST FLOOR	1729 SQ.FT.
SECOND FLOOR	623 SQ.FT.
PLAYROOM	282 SQ.FT.
<b>TOTAL</b>	<b>2634 SQ.FT.</b>

#### **UNHEATED**

FRONT PORCH	139 SQ.FT.
GARAGE	552 SQ.FT.
STORAGE	451 SQ.FT.
SCREENED PORC	217 SQ.FT.
GRILLING DECK	85 SQ.FT.
<b>TOTAL</b>	<b>1444 SQ.FT.</b>



**FRONT ELEVATION**

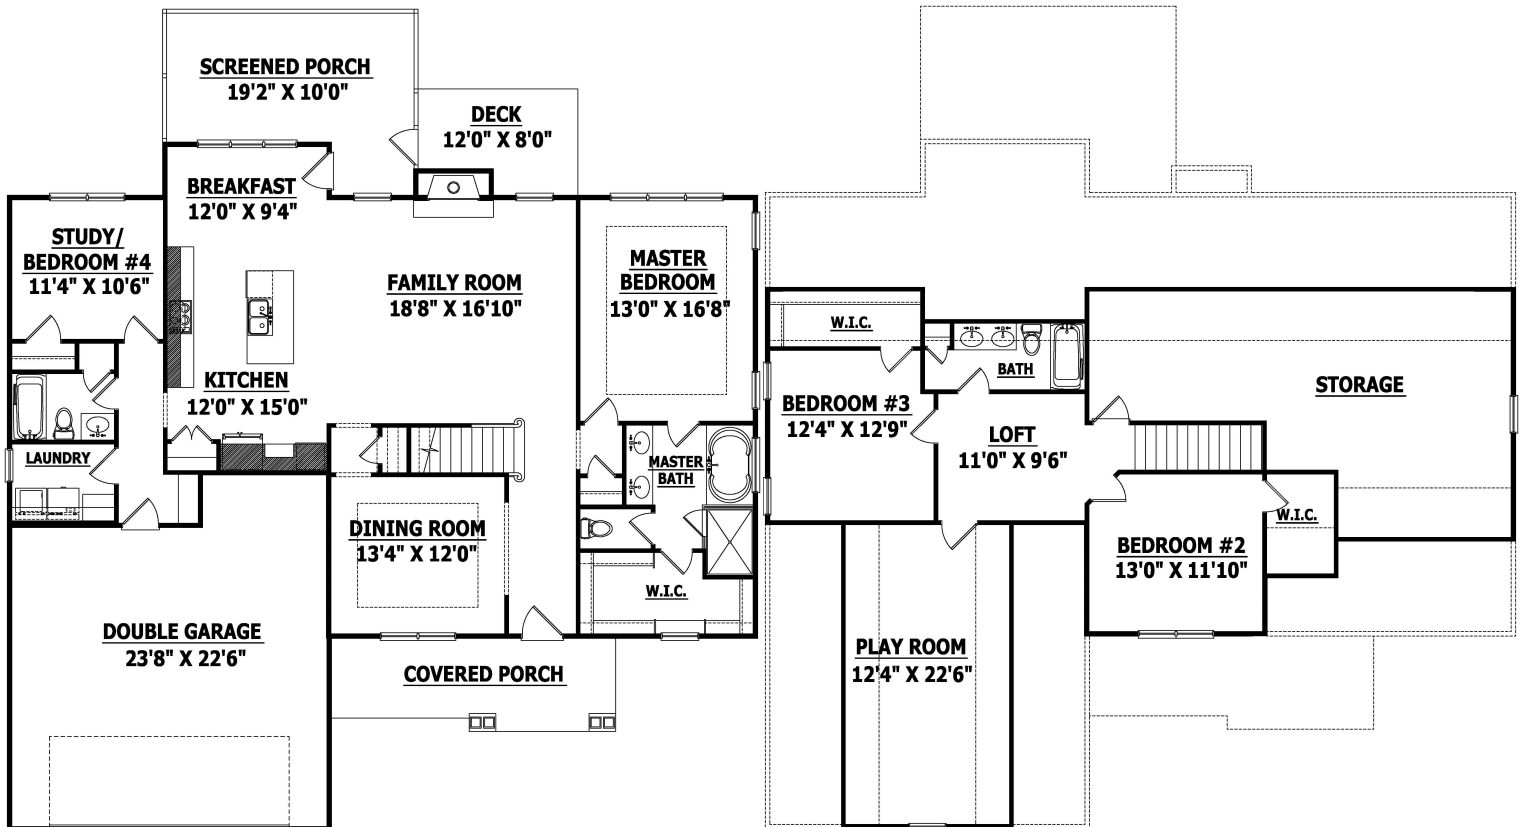

**FIRST FLOOR**

**SECOND FLOOR**