

# Plot Plan Only NOT A Survey



Reese Construction LLC  
D.B. 3912, Page 977  
Map #2023-200

R L Johnson Family  
D.B. 2503, Page 668  
Map #2008-381



Southern Tide Homes  
D.B. 4200, Page 1504  
Map #2023-200

± 202' To Cotton Fields Lane

Hook Dr. 50' Public R/W & Utility Easement

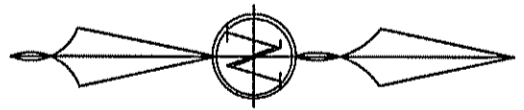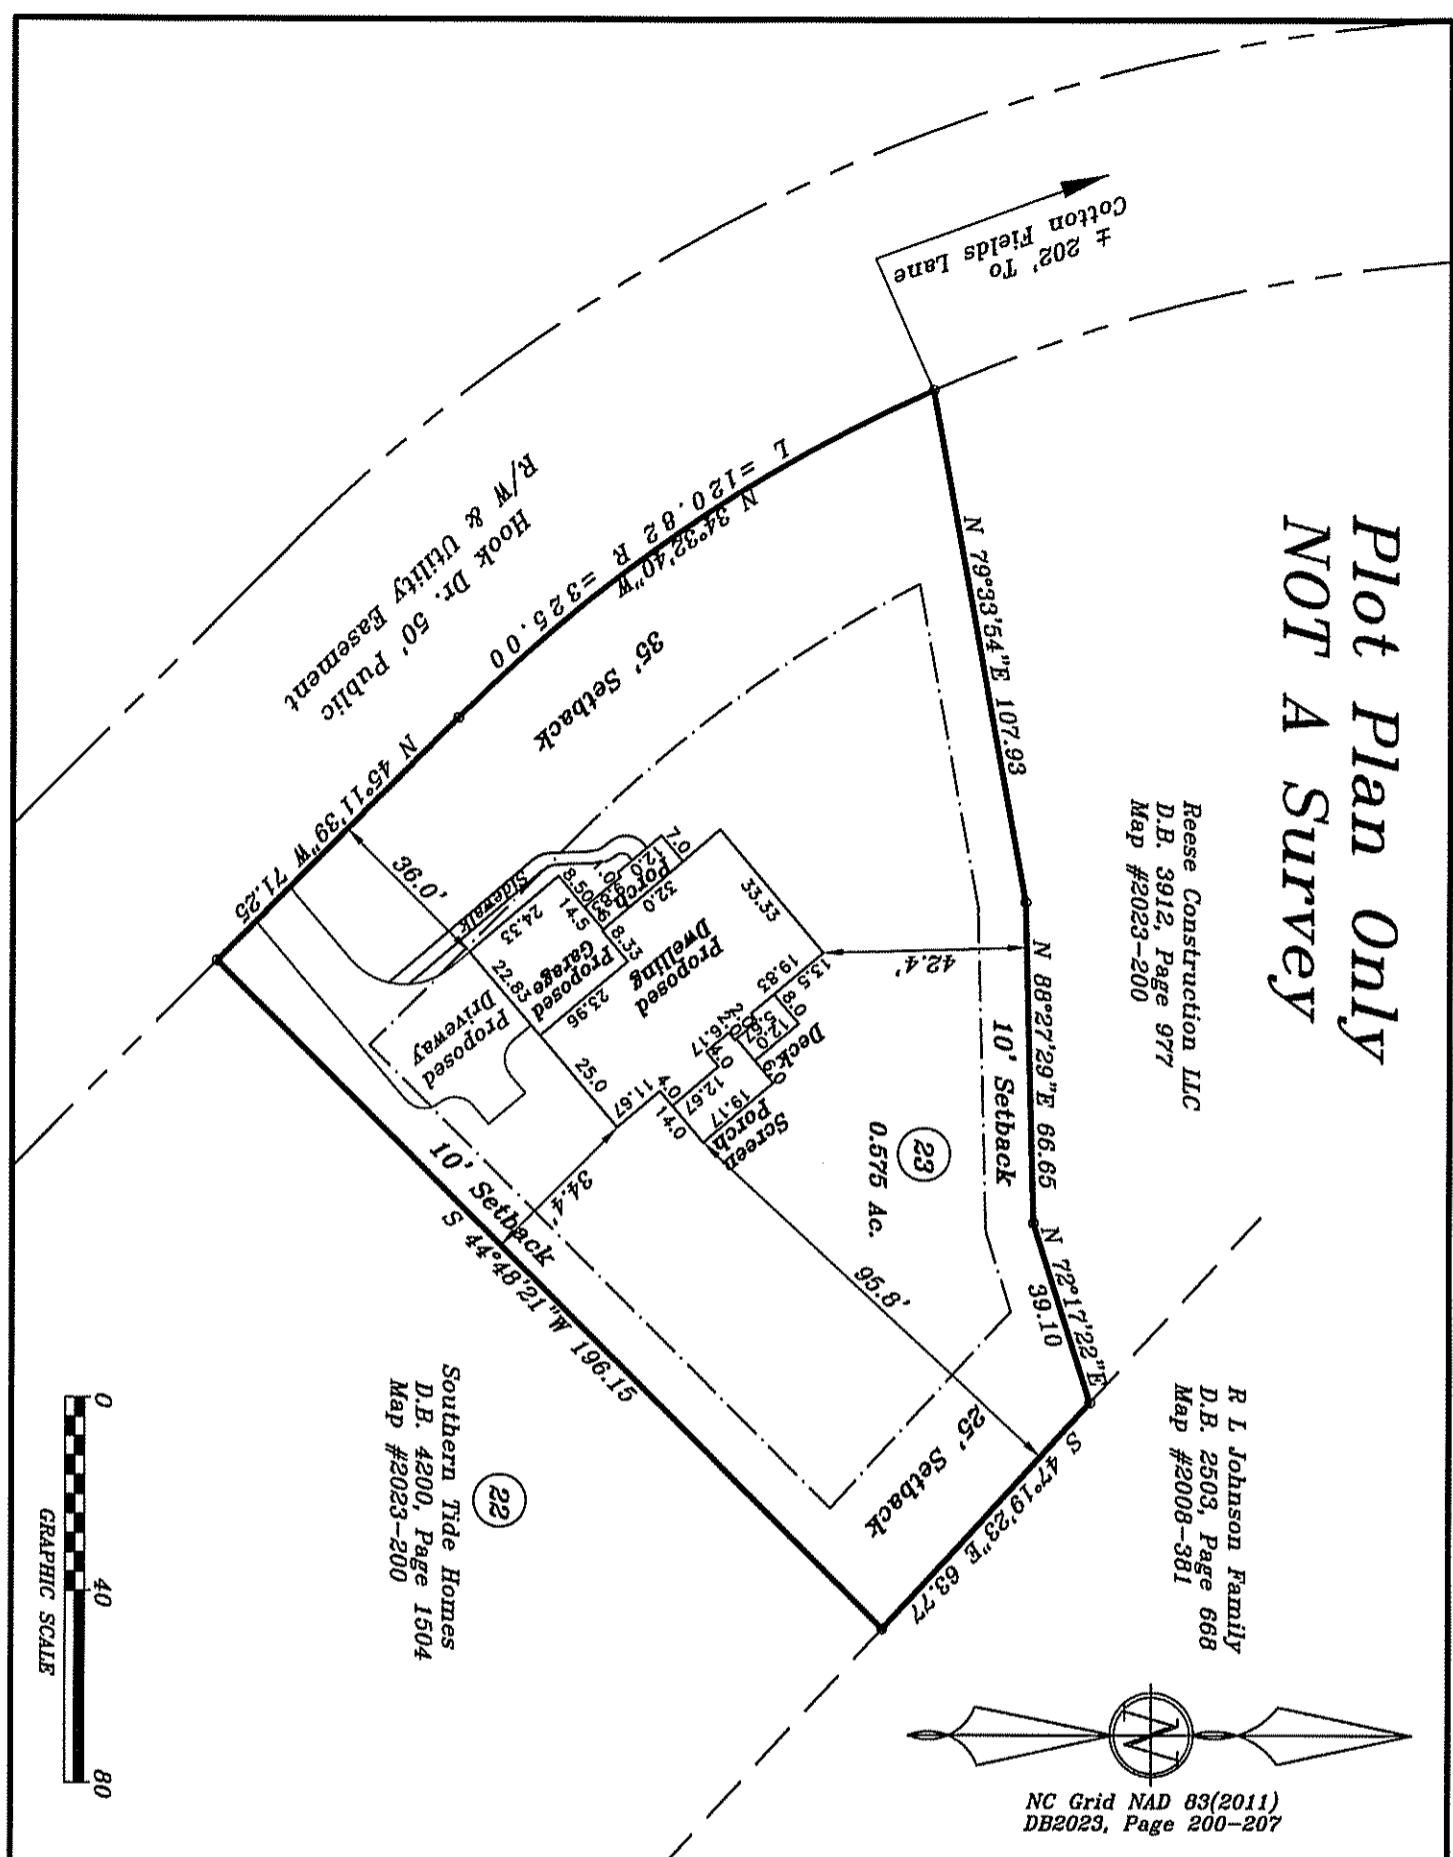

NC Grid NAD 83(2011)  
DB2023, Page 200-207

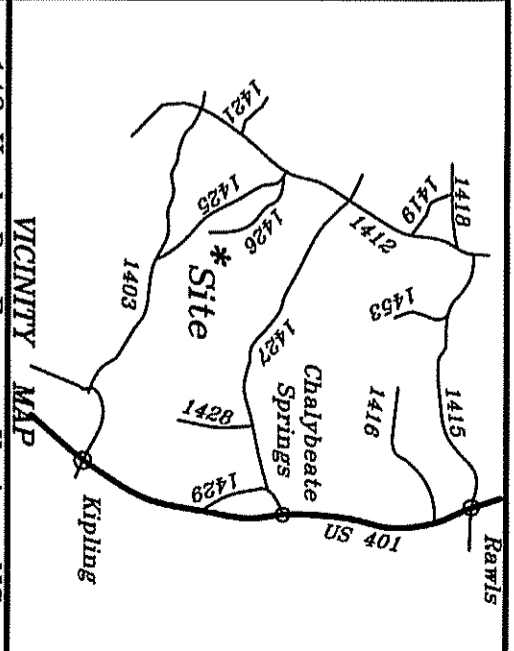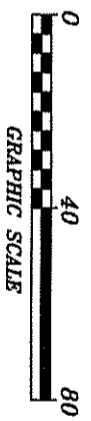


VICINITY MAP  
143 Hook Dr. Fuquay Varina, NC  
Lot #23 Cotton Farms Ph 1  
Map Number 2023-200  
PIN: 0643-36-4306

Surveyed & Mapped for:  
**Southern Tide Homes**  
Clayton Roberts

11917 NC HRY 210 Benson, NC 27504  
Hector's Creek Twp. Harnett County  
Scale: 1" = 40' Date: 8/9/223

Surveyed & Mapped By  
**STANCI & ASSOCIATES**  
Professional Land Surveyor, P.A. C-0831  
P.O. Box 730, Angler, N.C. 27501  
919-639-2133 919-639-2602 (FAX)  
stancisurvey@gmail.com

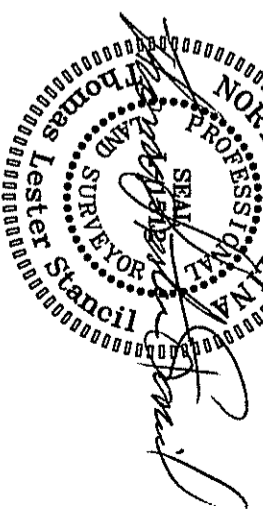

NOT FOR RECORDATION