



THIS IS TO CERTIFY THAT ON THE 11th DAY OF OCTOBER 2023 AN ACTUAL SURVEY WAS DONE UNDER MY SUPERVISION OF THE PROPERTY SHOWN HEREON, THIS MAP IS NOT INTENDED TO MEET GS 47-30 RECORDING REQUIREMENTS.





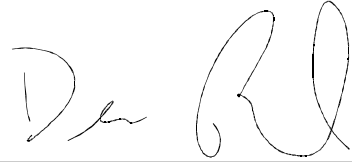

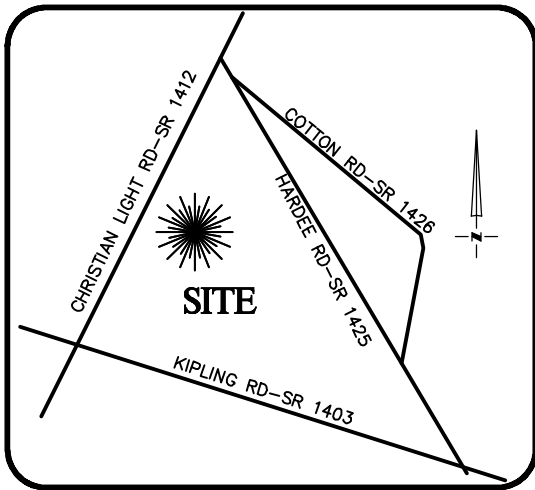

SIGNED \_\_\_\_\_  
DEAN M. RHOADS, PLS (L-4679)



**VICINITY MAP**  
Not To Scale


**LEGEND**

-  PROPERTY LINE
-  ADJACENT PROPERTY LINES
-  CLOSURE EXCEEDS 1 INCH IN 10,000 FT.
-  IPS ● - IRON PIN SET
-  EIP ○ - EXISTING IRON PIPE
-  CP ○ - COMPUTED POINT
- DB - DEED BOOK
- PB - BOOK OF MAPS/PLAT BOOK
- PG - PAGE
- #270 STREET ADDRESS




SETBACKS: (PB 2023 PG 240)

FRONT: 35' FROM R/W  
REAR: 25'  
SIDE: 10'  
CORNER LOT SIDE: 20'

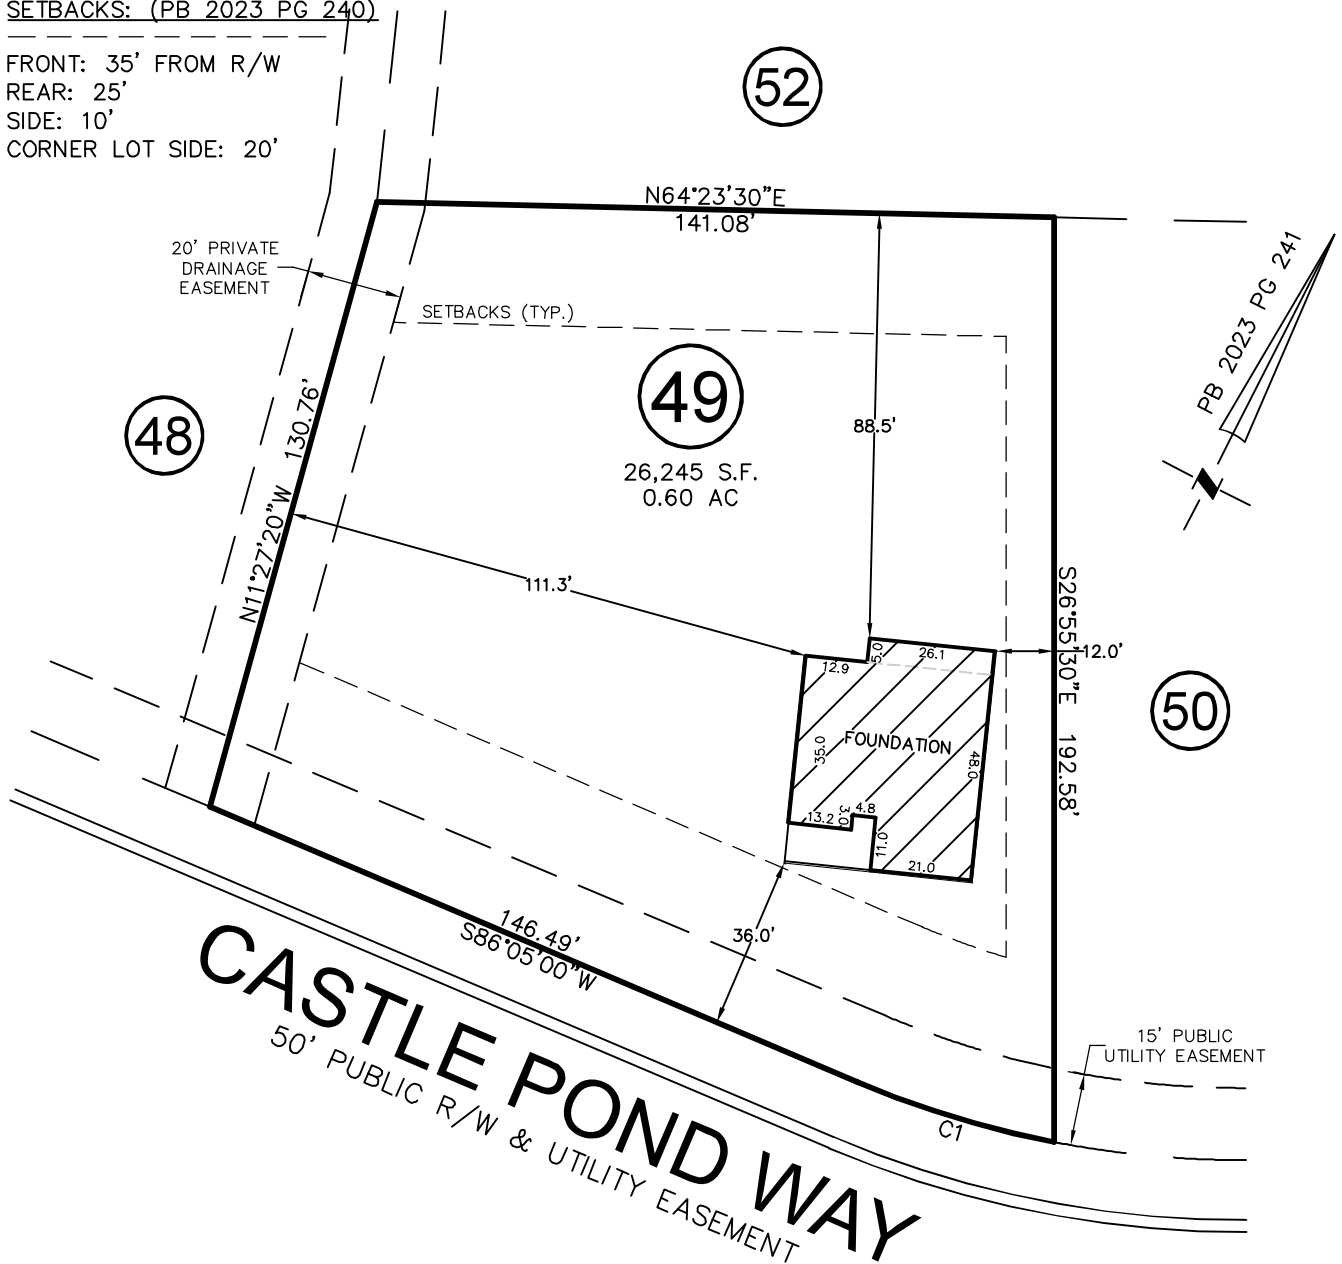

CURVE	RADIUS	ARC LENGTH	CH LENGTH	CH BEARING
C1	205.00'	43.03'	42.95'	N80°03'40"E

THIS PROPERTY MAY BE SUBJECT TO ANY AND ALL APPLICABLE DEED RESTRICTIONS, EASEMENTS, RIGHT-OF-WAY, UTILITIES AND RESTRICTIVE COVENANTS WHICH MAY BE OF RECORD OR IMPLIED

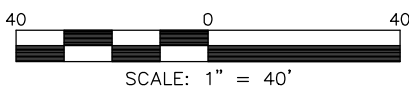

SCALE: 1" = 40'

**RESIDENTIAL LAND SERVICES, PLLC.**

1917 Evans Road  
Cary, North Carolina 27513  
Phone (919) 378-9316  
Firm License # P-0873

**FOUNDATION SURVEY**

FOR  
#270 CASTLE POND WAY  
LOT 49, PRINCE PLACE, PHASE 2

Hectors Creek Township, Harnett County, North Carolina

PROPERTY OF: DAVIDSON HOMES

PLAT BOOK 2023 PAGE 240-241 DEED REFERENCE \_\_\_\_\_

DRAWN: JLA

SURVEYED: DTS

CHECKED: JWW

DATE: OCTOBER 11, 2023