


NOTES:

- 1) ALL DISTANCES SHOWN ARE HORIZONTAL GROUND DISTANCES
- 2) AREAS COMPUTED BY COORDINATE METHOD
- 3) PROPERTY SUBJECT TO ALL EASEMENTS AND RESTRICTIONS OF RECORD
- 4) NO HORIZONTAL CONTROL FOUND WITHIN 2000 FEET OF SURVEY
- 5) BOUNDARY PREDICATED ON EXISTING MONUMENTATION FOUND IN THE FIELD
- 6) NO DETERMINATION HAS BEEN MADE AS TO THE EXISTENCE OF FEMA FLOOD HAZARD AREAS ON THIS PARCEL

CURVE	RADIUS	ARC LENGTH	CHORD LENGTH	CHORD BEARING
C1	25.00'	21.02'	20.41'	N 09°04'57" W
C2	50.00'	2.01'	2.01'	N 13°51'38" E

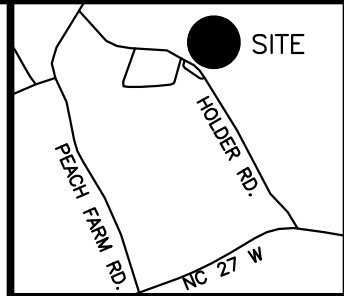

MINIMUM BUILDING SETBACKS  
ZONING: R-30


FRONT.....35'  
SIDE.....10'  
CORNER SIDE.....20'  
REAR.....25'

(11)  
N/F  
CARROLL CONST.  
HOMES, INC.  
DB 4205 PG 295  
130539 0049 12

(10)  
N/F  
BS LAND, LLC  
DB 4160 PG 1954  
130539 0049 11

VICINITY MAP  
(not to scale)

PB 2023 PG 309

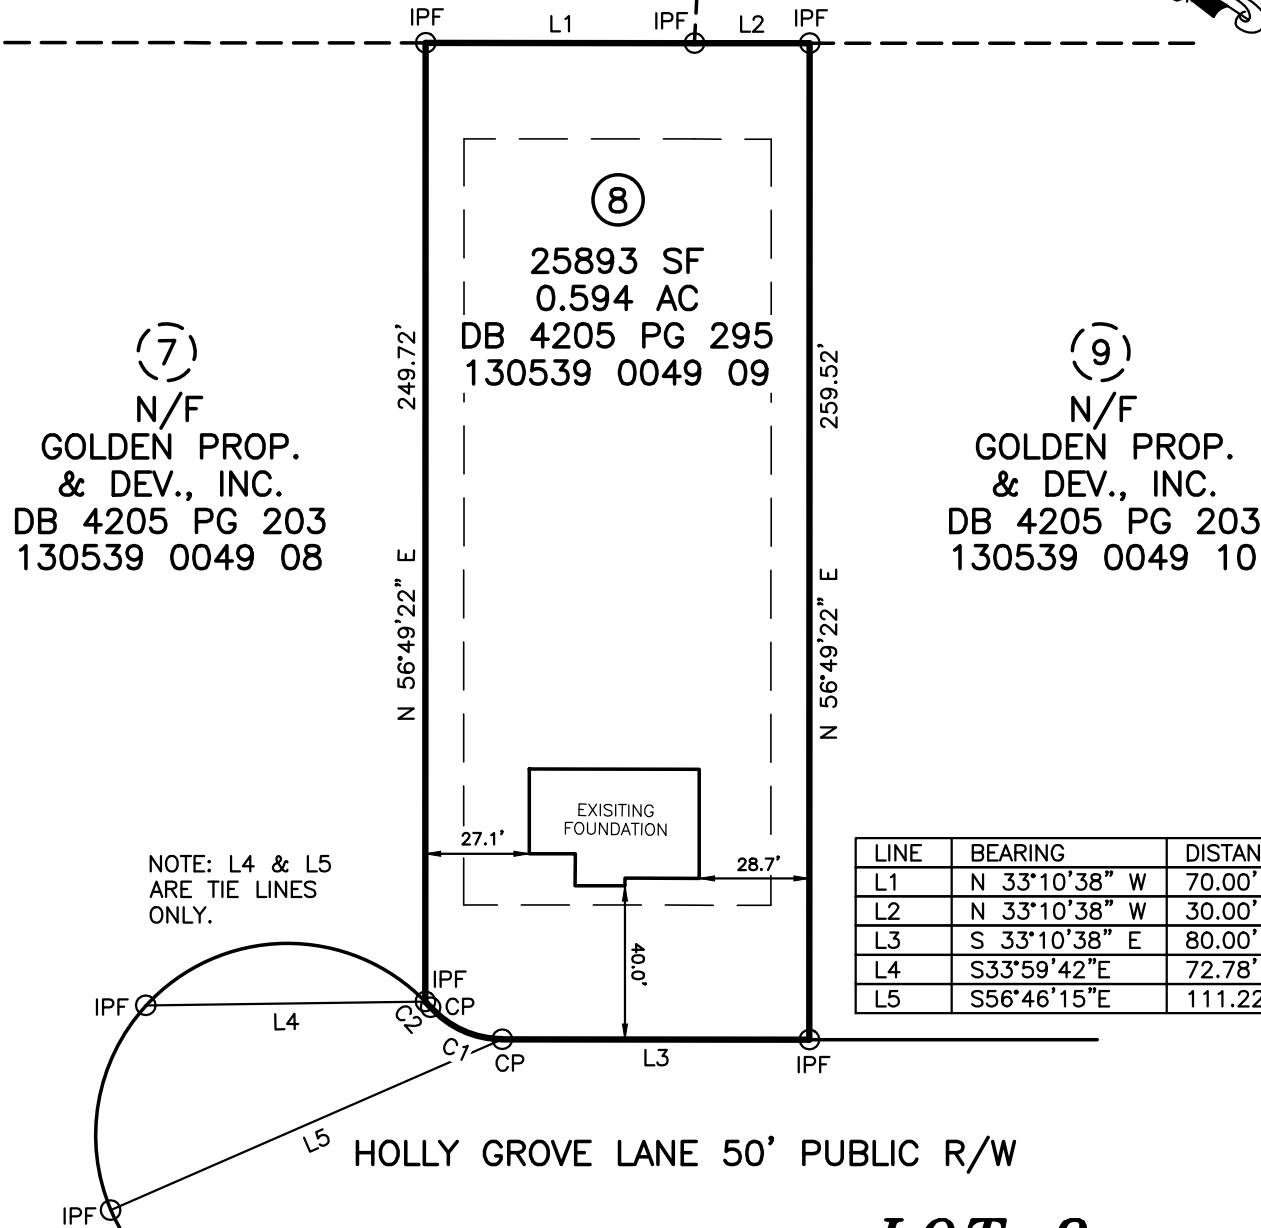


(7)  
N/F  
GOLDEN PROP.  
& DEV., INC.  
DB 4205 PG 203  
130539 0049 08

(8)  
25893 SF  
0.594 AC  
DB 4205 PG 295  
130539 0049 09

(9)  
N/F  
GOLDEN PROP.  
& DEV., INC.  
DB 4205 PG 203  
130539 0049 10

NOTE: L4 & L5  
ARE TIE LINES  
ONLY.

LINE	BEARING	DISTANCE
L1	N 33°10'38" W	70.00'
L2	N 33°10'38" W	30.00'
L3	S 33°10'38" E	80.00'
L4	S33°59'42"E	72.78'
L5	S56°46'15"E	111.22'

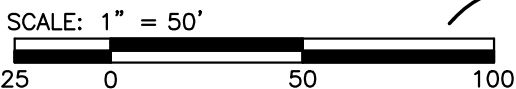


# LOT 8 SHILOH PH 1

FOUNDATION SURVEY  
FOR

## CARROLL CONSTRUCTION


36 HOLLY GROVE LANE, LILLINGTON, NC 27546  
UPPER LITTLE RIVER TOWNSHIP  
HARNETT COUNTY NORTH CAROLINA

## TRUE LINE SURVEYING, P.C.

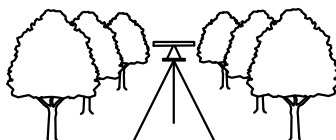

205 WEST MAIN STREET  
CLAYTON, N.C. 27520  
TELEPHONE: (919) 359-0427  
FAX: (919) 359-0428  
www.truelinesurveying.com

- LEGEND
- IPF IRON PIPE FOUND
  - IPS IRON PIN SET
  - RRSF RAILROAD SPIKE
  - PKNF PARKER-KALON
  - NAIL FOUND
  - WV WATER VALVIE
  - WM WATER METER
  - CO CLEAN OUT
  - S.F. SQUARE FEET
  - 100.0 ELEVATIONS
  - CATV CABLE TV BOX
  - ELEC ELECTRIC BOX
  - PB PLAT BOOK
  - PP POWER POLE
  - DB DEED BOOK
  - LINES NOT SURVEYED

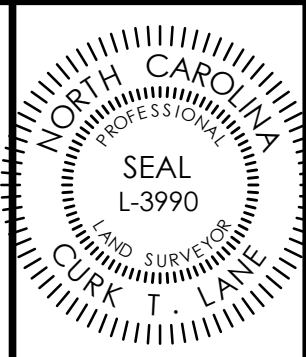

NOT PREPARED FOR RECORDATION JOB NO. 436.3202

I, CURK T. LANE CERTIFY THAT THIS MAP WAS DRAWN FROM AN ACTUAL SURVEY MADE UNDER MY SUPERVISION, THAT THE ERROR OF CLOSURE AS CALCULATED IS 1:10,000+, THAT THE BOUNDARIES NOT SURVEYED ARE SHOWN AS BROKEN LINES.

L - 3990  
REGISTRATION NUMBER SURVEYOR

DATE OF SURVEY: 05/20/2024 DRAWN: RICHIE DATE: 05/21/2024 CHECKED: CURK