


NOTES:

- 1) ALL DISTANCES SHOWN ARE HORIZONTAL GROUND DISTANCES
- 2) AREAS COMPUTED BY COORDINATE METHOD
- 3) PROPERTY SUBJECT TO ALL EASEMENTS AND RESTRICTIONS OF RECORD
- 4) NO HORIZONTAL CONTROL FOUND WITHIN 2000 FEET OF SURVEY
- 5) BOUNDARY PREDICATED ON EXISTING MONUMENTATION FOUND IN THE FIELD
- 6) NO DETERMINATION HAS BEEN MADE AS TO THE EXISTENCE OF FEMA FLOOD HAZARD AREAS ON THIS PARCEL


CURVE	RADIUS	ARC LENGTH	CHORD LENGTH	CHORD BEARING
C1	25.00'	39.26'	35.35'	S 78°10'38" E

LINE	BEARING	DISTANCE
L1	S27°32'11"E	100.51'
L2	N33°12'48"W	30.01'

(10) N/F  
BS LAND, LLC  
DB 4160 PG 1954  
130539 0049 11

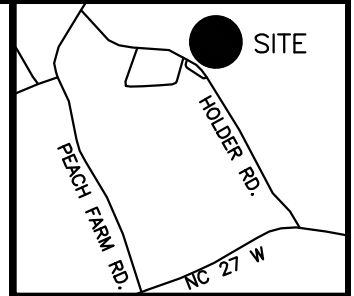

VICINITY MAP  
(not to scale)

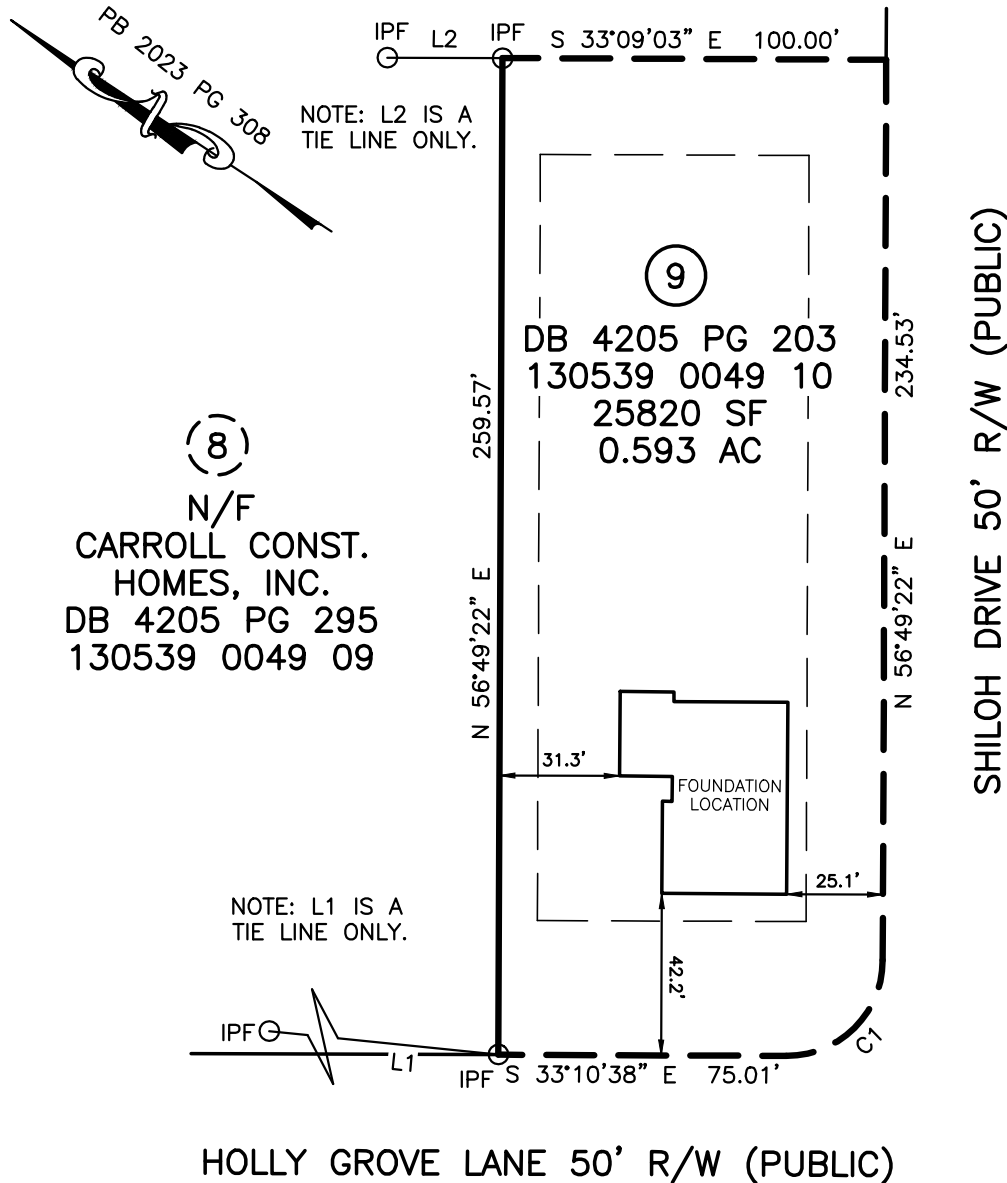

SCALE: 1" = 50'



# LOT 9 SHILOH PH 1

LEGEND

- IPF IRON PIPE FOUND
- IPS IRON PIN SET
- RRSF RAILROAD SPIKE
- PKNF PARKER-KALON NAIL FOUND
- WV WATER VALVE
- WM WATER METER
- CO CLEAN OUT
- S.F. SQUARE FEET
- 100.0 ELEVATIONS
- CATV CABLE TV BOX
- ELEC ELECTRIC BOX
- PB PLAT BOOK
- PP POWER POLE
- DB DEED BOOK
- LINES NOT SURVEYED



FOUNDATION SURVEY FOR

## CARROLL CONSTRUCTION

16 HOLLY GROVE LANE, LILLINGTON, NC 27546  
UPPER LITTLE RIVER TOWNSHIP  
HARNETT COUNTY NORTH CAROLINA

## TRUE LINE SURVEYING, P.C.

205 WEST MAIN STREET  
CLAYTON, N.C. 27520  
TELEPHONE: (919) 359-0427  
FAX: (919) 359-0428  
www.truelinesurveying.com

NOT PREPARED FOR RECORDATION      JOB NO. 436.3203

I, CURK T. LANE CERTIFY THAT THIS MAP WAS DRAWN FROM AN ACTUAL SURVEY MADE UNDER MY SUPERVISION, THAT THE ERROR OF CLOSURE AS CALCULATED IS 1:10,000+, THAT THE BOUNDARIES NOT SURVEYED ARE SHOWN AS BROKEN LINES.

L - 3990  
REGISTRATION NUMBER      SURVEYOR

DATE OF SURVEY: 05/20/2024      DRAWN: RICHIE      DATE: 06/06/2024      CHECKED: CURK