


NOTES:

- 1) ALL DISTANCES SHOWN ARE HORIZONTAL GROUND DISTANCES
- 2) AREAS COMPUTED BY COORDINATE METHOD
- 3) PROPERTY SUBJECT TO ALL EASEMENTS AND RESTRICTIONS OF RECORD
- 4) NO HORIZONTAL CONTROL FOUND WITHIN 2000 FEET OF SURVEY
- 5) BOUNDARY PREDICATED ON EXISTING MONUMENTATION FOUND IN THE FIELD
- 6) NO DETERMINATION HAS BEEN MADE AS TO THE EXISTENCE OF FEMA FLOOD HAZARD AREAS ON THIS PARCEL

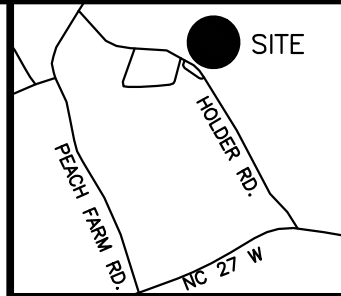

VICINITY MAP
(not to scale)


PB 2023 PG 309

CURVE	RADIUS	ARC LENGTH	CHORD LENGTH	CHORD BEARING
C1	25.00'	21.02'	20.41'	N57°16'20"W
C2	50.00'	54.61'	51.93'	N50°04'04"W

LINE	BEARING	DISTANCE
L1	S33°10'38"E	30.00'

MINIMUM BUILDING SETBACKS
ZONING: R-30

FRONT.....35'
SIDE.....10'
CORNER SIDE.....20'
REAR.....25'

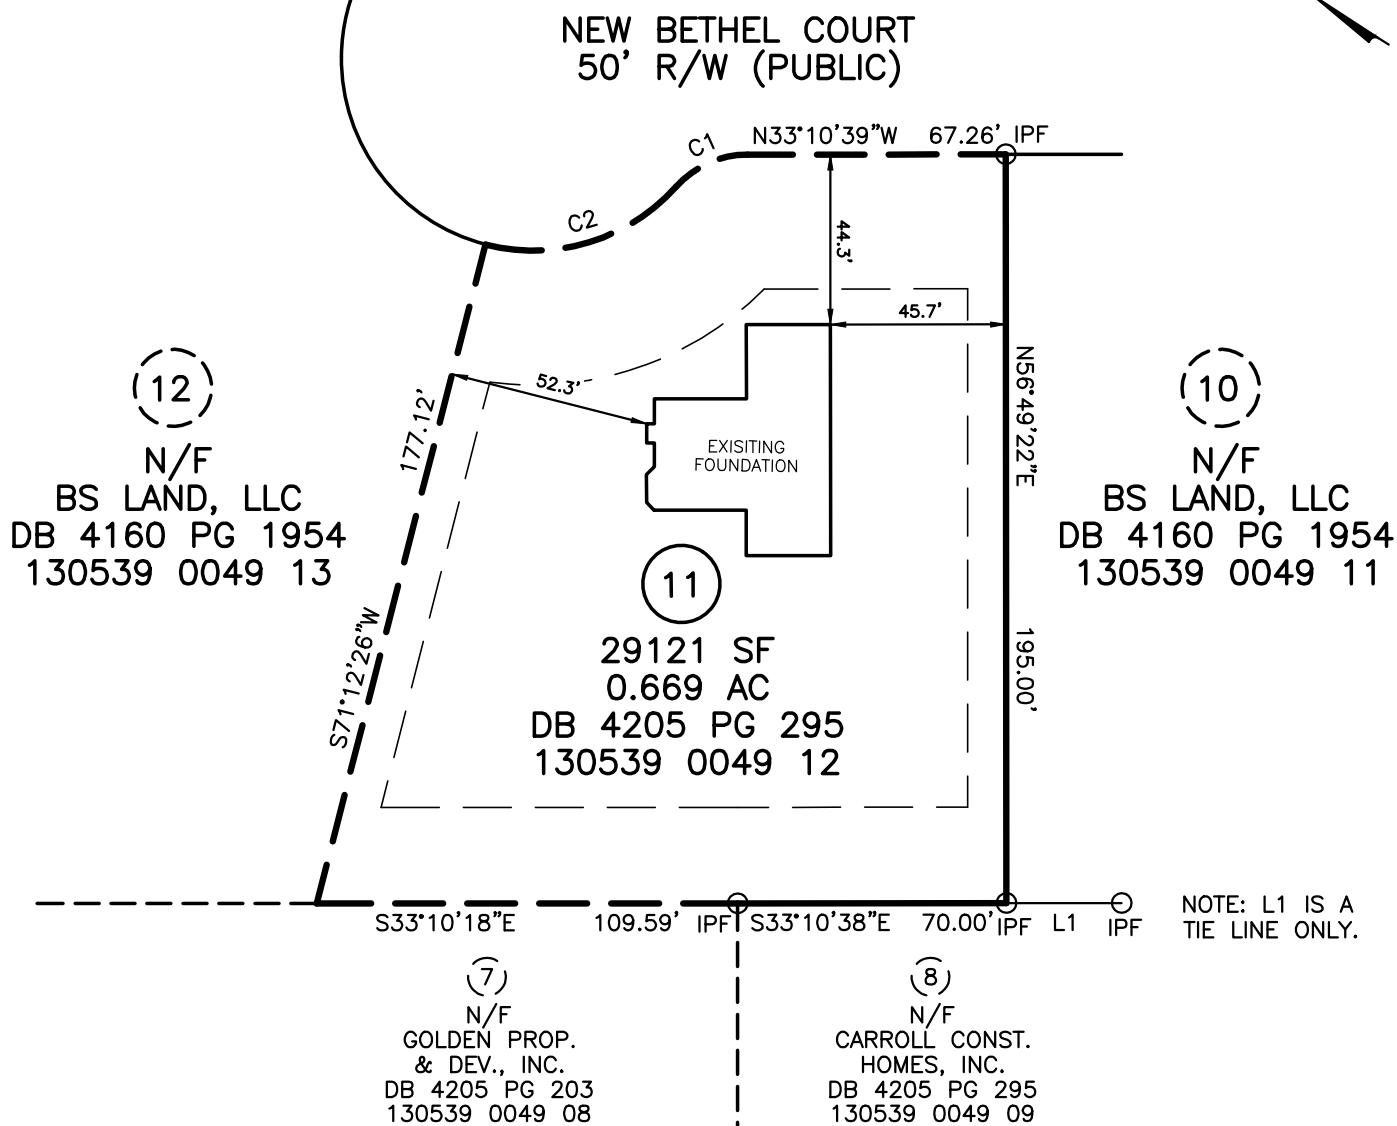

NOTE: L1 IS A TIE LINE ONLY.

SCALE: 1" = 50'




LOT 11 SHILOH PH 1

FOUNDATION SURVEY
FOR

CARROLL CONSTRUCTION


45 NEW BETHEL COURT, LILLINGTON, NC 27546
UPPER LITTLE RIVER TOWNSHIP
HARNETT COUNTY NORTH CAROLINA

TRUE LINE SURVEYING, P.C.

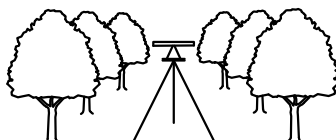

205 WEST MAIN STREET
CLAYTON, N.C. 27520
TELEPHONE: (919) 359-0427
FAX: (919) 359-0428
www.truelinesurveying.com

- LEGEND**
- IPF IRON PIPE FOUND
 - IPS IRON PIN SET
 - R/SF RAILROAD SPIKE
 - PKNF PARKER-KALON NAIL FOUND
 - WV WATER VALVIE
 - WM WATER METER
 - CO CLEAN OUT
 - S.F. SQUARE FEET
 - 100.0 ELEVATIONS
 - CATV CABLE TV BOX
 - ELEC ELECTRIC BOX
 - PB PLAT BOOK
 - PP POWER POLE
 - DB DEED BOOK
 - LINES NOT SURVEYED

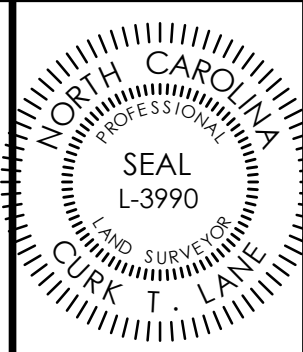

NOT PREPARED FOR RECORDATION

JOB NO. 436.3204

I, CURK T. LANE CERTIFY THAT THIS MAP WAS DRAWN FROM AN ACTUAL SURVEY MADE UNDER MY SUPERVISION, THAT THE ERROR OF CLOSURE AS CALCULATED IS 1:10,000+, THAT THE BOUNDARIES NOT SURVEYED ARE SHOWN AS BROKEN LINES.

L - 3990

REGISTRATION NUMBER

SURVEYOR

DATE OF SURVEY: 05/20/2024

DRAWN: RICHIE

DATE: 05/21/2024

CHECKED: CURK