

Brandon 2-8' full porch

MINIMUM BUILDING SETBACKS
ZONING: R-30


FRONT.....35'
SIDE.....10'
CORNER SIDE.....20'
REAR.....25'

CURVE	RADIUS	ARC LENGTH	CHORD LENGTH	CHORD BEARING
C1	335.00'	100.37'	99.99'	N 39°21'47" E

LINE	BEARING	DISTANCE
L1	N 14°03'51" E	64.10'

N/F
RHONDA FAYE ADKINSON
PID 130539 0053
DB 759 PG 216

(5)
N/F
BS LAND LLC
PID 130539 0049 06
DB 4160 PG 1954

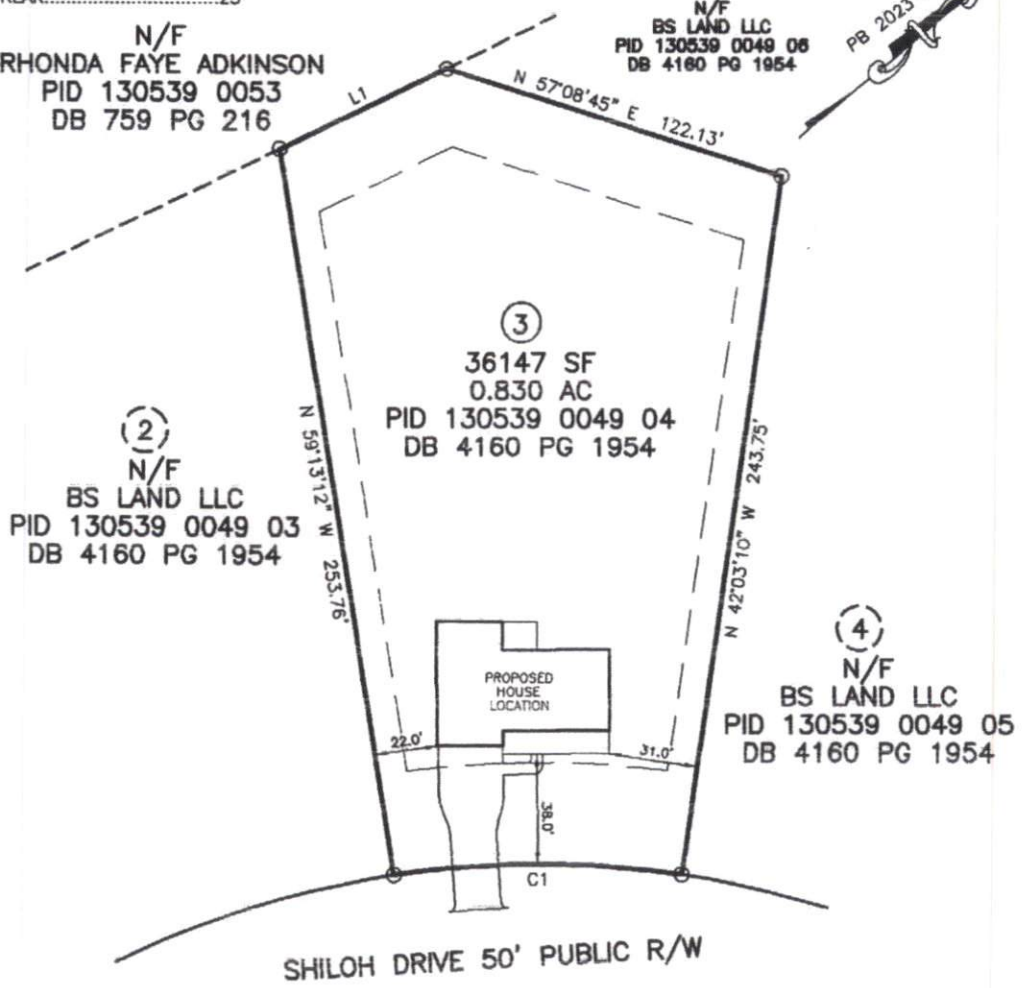


OKW

PLOT PLAN IS FOR PRECONSTRUCTION ONLY

* PID: 130539 0049 04
* SITE: 57 SHILOH DR
LILLINGTON, NC 27546

PROPOSED DRIVEWAY CULVERT SIZE

STORMWATER ADMINISTRATOR SIGNATURE

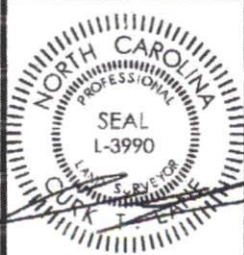


IMPERVIOUS SURFACE TABLE

HOUSE	2441 SF
DRIVEWAY & WALKS	1135 SF
TOTAL IMPERVIOUS	3576 SF
TOTAL LOT AREA	36147 SF
IMPERVIOUS COVERAGE	10.0%

MAXIMUM IMPERVIOUS NA

OVERALL HOUSE DIMENSIONS:
60.0' x 46.0'

PLOT PLAN
OF
LOT 3
SHILOH PH1
HARNETT COUNTY
FOR
CARROLL CONSTRUCTION

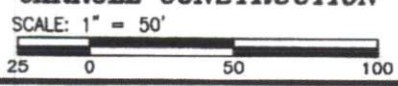

TRUE LINE SURVEYING, P.C.



205 W. MAIN STREET
CLAYTON, N.C. 27520
TELEPHONE: (919) 359-0427
FAX: (919) 359-0428
www.truelinesurveying.com

C-1589

JOB NO: 436.3197 DRAWN: COLE DATE: 08/23/23 CHECKED: CURK