


NOTES:

- 1) ALL DISTANCES SHOWN ARE HORIZONTAL GROUND DISTANCES
- 2) AREAS COMPUTED BY COORDINATE METHOD
- 3) PROPERTY SUBJECT TO ALL EASEMENTS AND RESTRICTIONS OF RECORD
- 4) NO HORIZONTAL CONTROL FOUND WITHIN 2000 FEET OF SURVEY
- 5) BOUNDARY PREDICATED ON EXISTING MONUMENTATION FOUND IN THE FIELD
- 6) NO DETERMINATION HAS BEEN MADE AS TO THE EXISTENCE OF FEMA FLOOD HAZARD AREAS ON THIS PARCEL

CURVE	RADIUS	ARC LENGTH	CHORD LENGTH	CHORD BEARING
C1	335.00'	100.42'	100.04'	N39°23'35"E

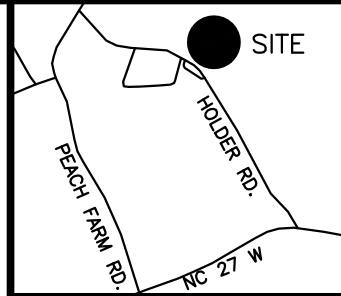


MINIMUM BUILDING SETBACKS  
ZONING: R-30

FRONT.....35'  
SIDE.....10'  
CORNER SIDE.....20'  
REAR.....25'

N/F  
ABIGAIL B. SMITH  
DB 4224 PG 1265  
130539 0053 01

(5)  
N/F  
GOLDEN PROP.  
& DEV., INC.  
DB 4205 PG 203  
130539 0049 06

VICINITY MAP  
(not to scale)

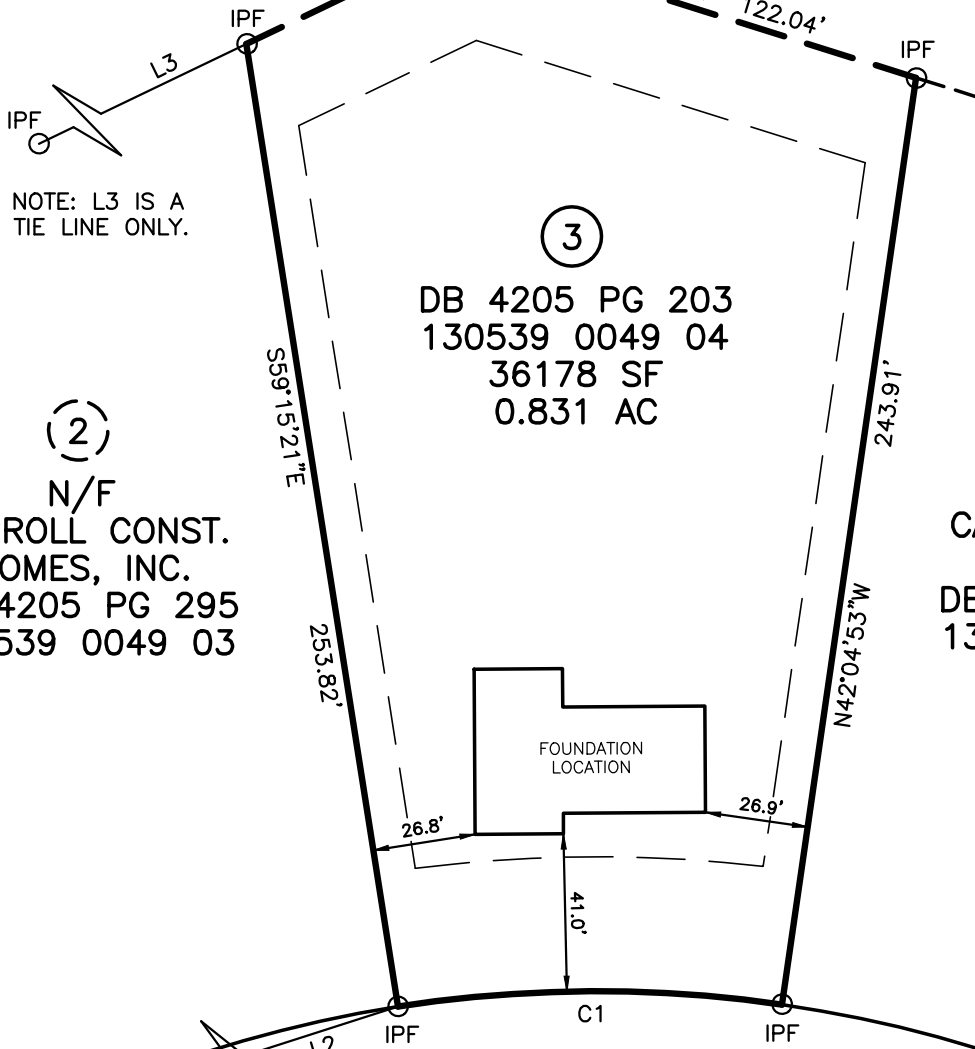

NOTE: L3 IS A TIE LINE ONLY.

(2)

N/F  
CARROLL CONST.  
HOMES, INC.  
DB 4205 PG 295  
130539 0049 03

(4)

N/F  
CARROLL CONST.  
HOMES, INC.  
DB 4205 PG 295  
130539 0049 05

NOTE: L2 IS A TIE LINE ONLY.

SHILOH DRIVE  
50' R/W (PUBLIC)

LINE	BEARING	DISTANCE
L1	N 14°08'58" E	64.24'
L2	N21°57'18"E	103.32'
L3	N14°00'13"E	114.40'

SCALE: 1" = 50'




# LOT 3 SHILOH PH 1

FOUNDATION SURVEY  
FOR

## CARROLL CONSTRUCTION


57 SHILOH DRIVE, LILLINGTON, NC 27546  
UPPER LITTLE RIVER TOWNSHIP  
HARNETT COUNTY NORTH CAROLINA

## TRUE LINE SURVEYING, P.C.

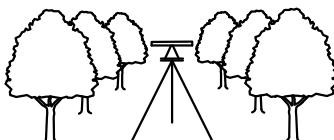

205 WEST MAIN STREET  
CLAYTON, N.C. 27520  
TELEPHONE: (919) 359-0427  
FAX: (919) 359-0428  
www.truelinesurveying.com

- LEGEND**
- IPF IRON PIPE FOUND
  - IPS IRON PIN SET
  - RRSF RAILROAD SPIKE
  - PKNF PARKER-KALON
  - NAIL FOUND
  - WV WATER VALVIE
  - WM WATER METER
  - CO CLEAN OUT
  - S.F. SQUARE FEET
  - 100.0 ELEVATIONS
  - CATV CABLE TV BOX
  - ELEC ELECTRIC BOX
  - PB PLAT BOOK
  - PP POWER POLE
  - DB DEED BOOK
  - - - LINES NOT SURVEYED

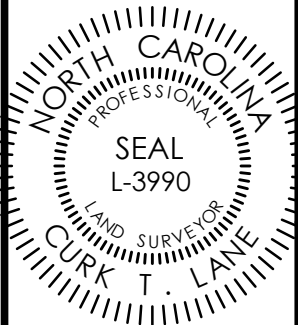

NOT PREPARED FOR RECORDATION

JOB NO. 436.3197

I, CURK T. LANE CERTIFY THAT THIS MAP WAS DRAWN FROM AN ACTUAL SURVEY MADE UNDER MY SUPERVISION, THAT THE ERROR OF CLOSURE AS CALCULATED IS 1:10,000+, THAT THE BOUNDARIES NOT SURVEYED ARE SHOWN AS BROKEN LINES.

L - 3990

REGISTRATION NUMBER

SURVEYOR

DATE OF SURVEY: 05/20/2024

DRAWN: RICHIE

DATE: 06/06/2024

CHECKED: CURK