


Proposed House Location

Revised : 8/28/2023
 Move House Back 37'
 Revised : 9-1-2023
 Lot Survey

± 93' To
 Golf Dr.

Carolina Way 60' Private R/W

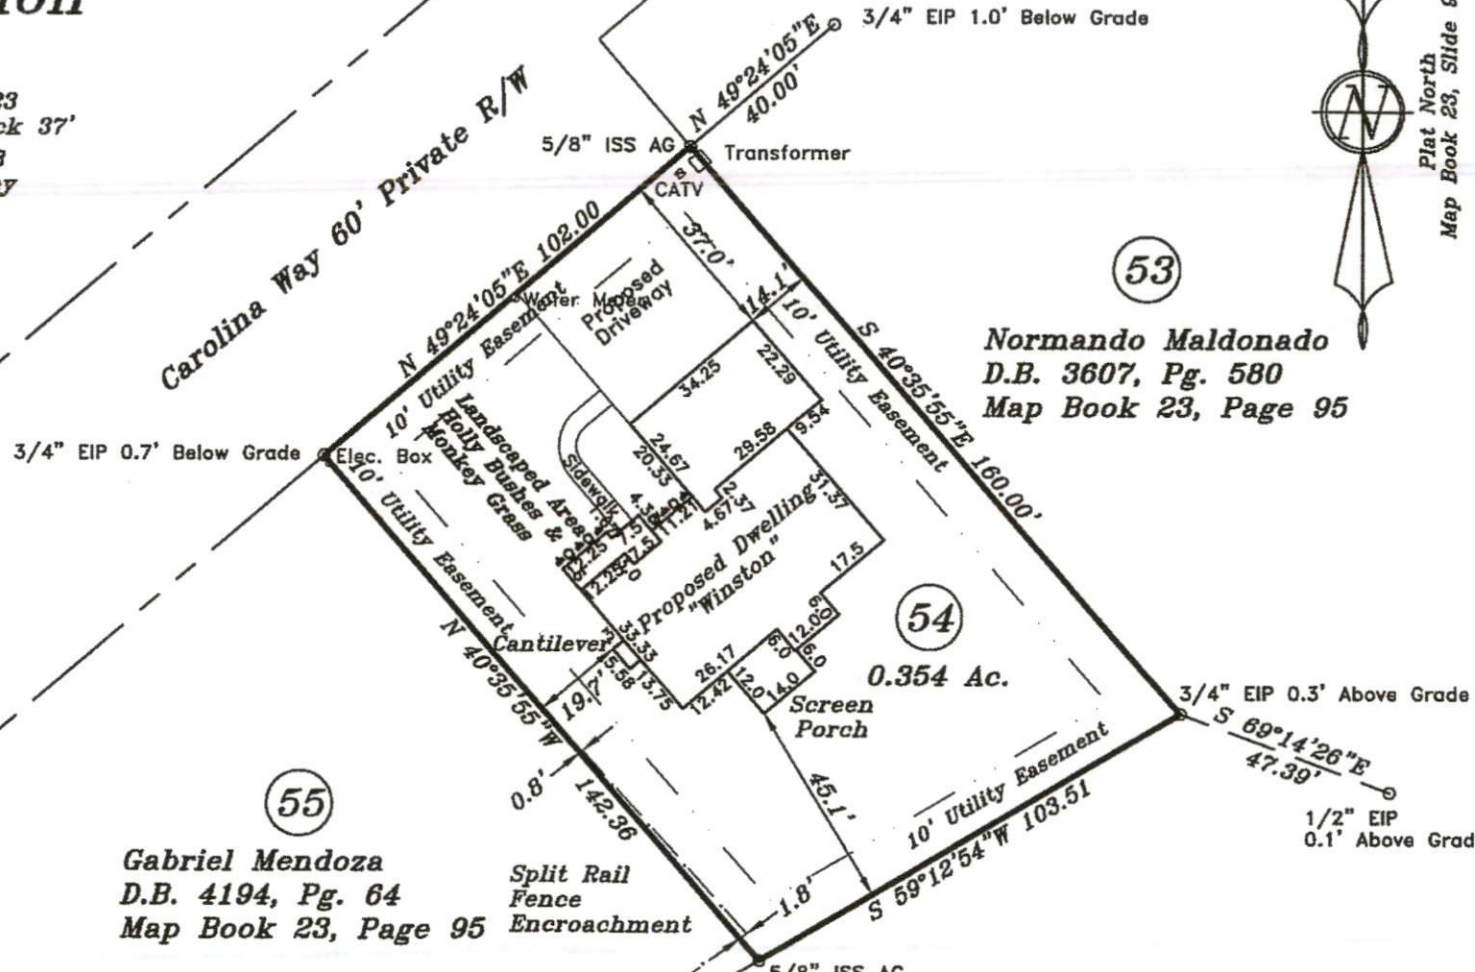

53

Normando Maldonado
 D.B. 3607, Pg. 580
 Map Book 23, Page 95

54


0.354 Ac.

55


Gabriel Mendoza
 D.B. 4194, Pg. 64
 Map Book 23, Page 95

Minimum Setbacks
 Front = 35'
 Side = 10'
 Rear = 25'

Carolina Lakes Property Owners Assoc.
 D.B. 3432, Pg. 669

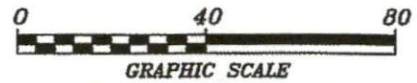

Plat North
 Map Book 23, Slide 95

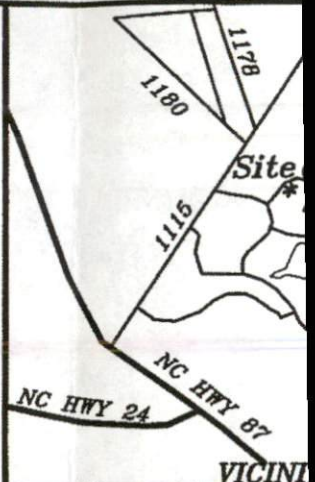

VICINITY
 476 Carolina Way
 Lot 54, Block 1
 Map Book 23, Page 95
 PIN: 958

Surveyed &
J. Matthe Devel

782 Penny Rd.
 Barbecue Twp.
 Scale: 1" = 40'

Surveyed &
STANCIL &
 Professional Land
 P.O. Box 730, A
 919-639-2133
 stancilsurve



NOT FOR RE