


McDougal Rd.

381.92'

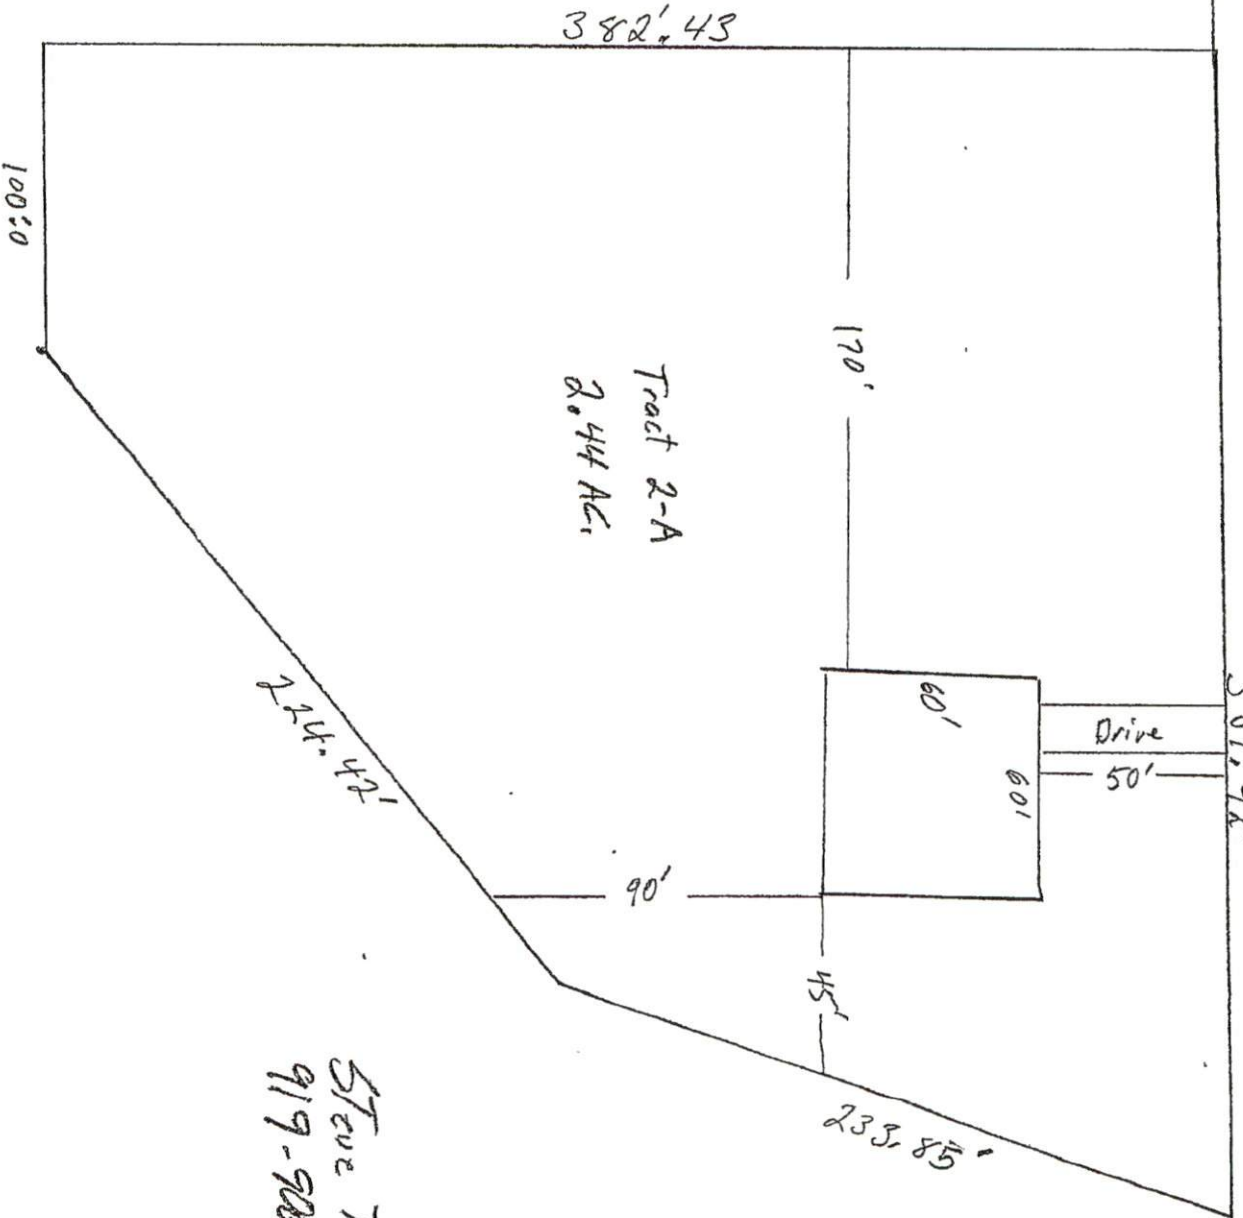

382.43

100.50

Tract 2-A
2.44 AC.

224.42'

90'

45'

233.85'

Steve Thomas
919-908-4069