

* Septic Design

OWNER: SETH & MORGAN SCHACHLE
 1530 ROGERS ROAD
 FUQUAY VARINA NC 27526
 PIN: 0665-13-5412

4-Bedroom - Septic Proposal


WAKE COUNTY
 HARNETT COUNTY

LOT 5
 PB 2022, PG 6
 3.111 AC.

EX GRAVEL DRIVE

System: Gravity to D-Box
 Lines: 1-8 (400')
 0.3 LTAR
 20" Max Trench Bottom
 Accepted Status System
 Repair: Pressure Manifold
 Lines: (300')
 0.3 LTAR
 20" Max Trench Bottom
 T&J Panel Block - 50% reduction

- *Lines 1&2 to be tied together
- *Lines 3&4 to be tied together
- *Lines 5&6 to be tied together
- *Lines 7&8 to be tied together

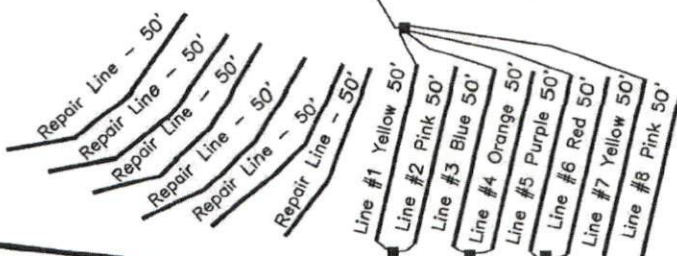

332.37'

October 13, 2023

GRAPHIC SCALE
 1" = 50'



Adams
 Soil Consulting
 919-414-6761
 Job #1783