


CUMBERLAND HOMES, INC.
 THE STERLING
 LOT # 4 EVIT'S PLACE
 SCALE: 1"=40'

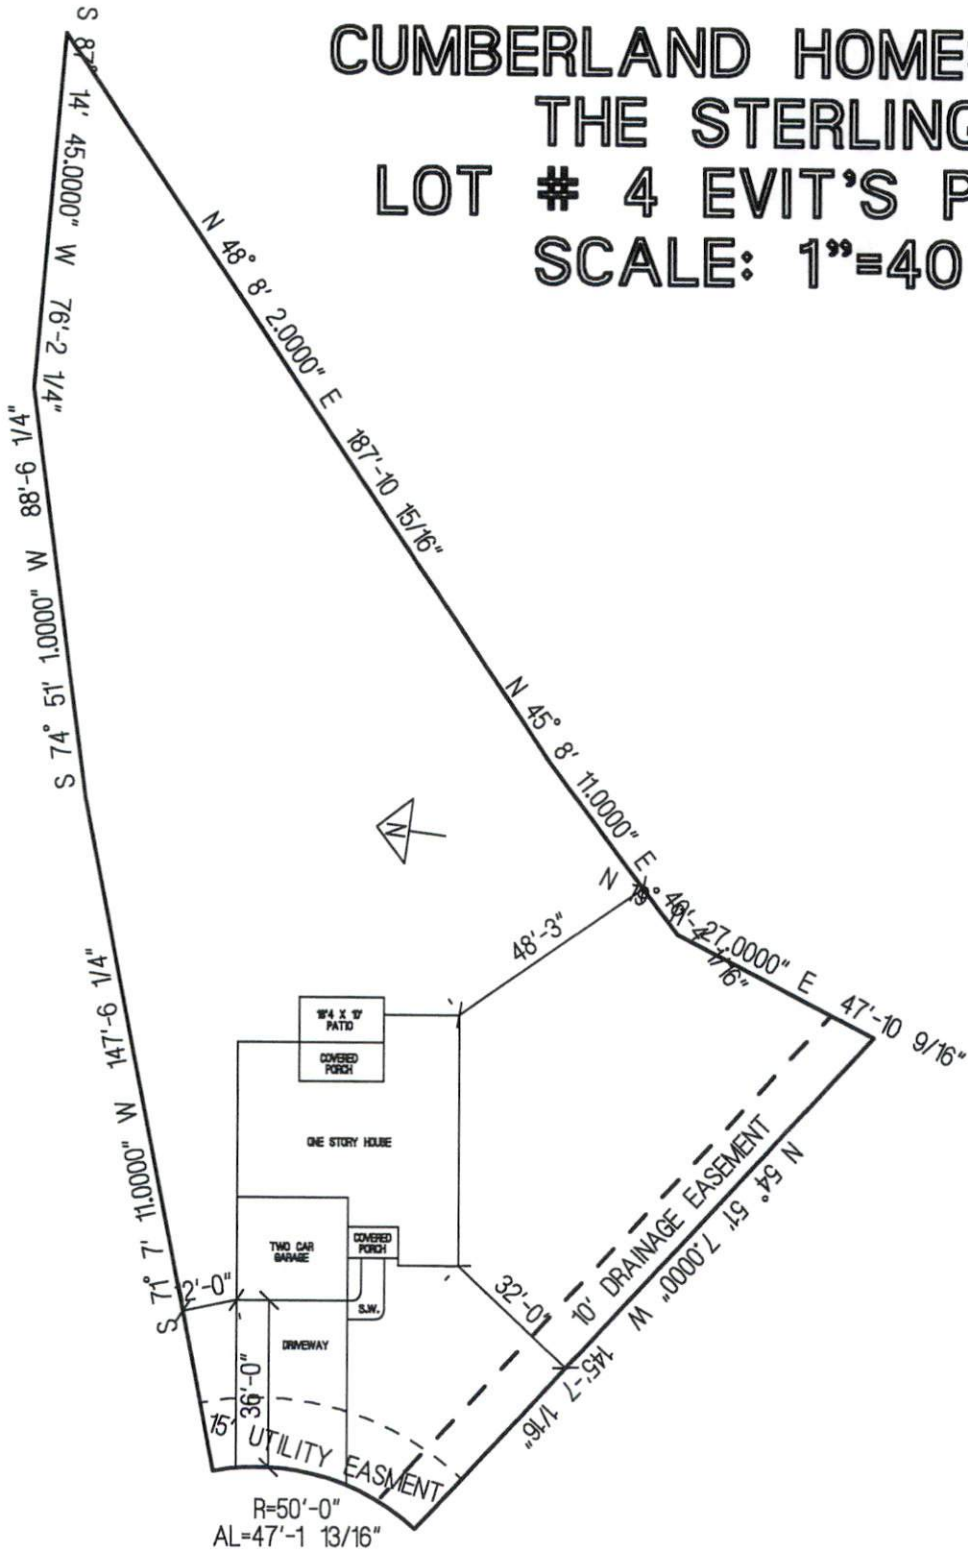

JUNIUS COURT