


Products					
Net Qty	Plies	Product	Product	Length	PlotID
2	2	1-3/4" x 9-1/2" VERSA-LAM® 2.0 3100 SP		24'-0-0"	BM-1
2	2	1-3/4" x 9-1/2" VERSA-LAM® 2.0 3100 SP		10'-0-0"	BM-2
2	2	1-3/4" x 9-1/2" VERSA-LAM® 2.0 3100 SP		8'-0-0"	BM-3
2	2	1-3/4" x 11-7/8" VERSA-LAM® 2.0 3100 SP		22'-0-0"	BM-4

Truss Connector Total List		
Qty	Product	Manuf
16	HTU26	Simpson

Extreme care must be taken to not set any of these trusses backwards.

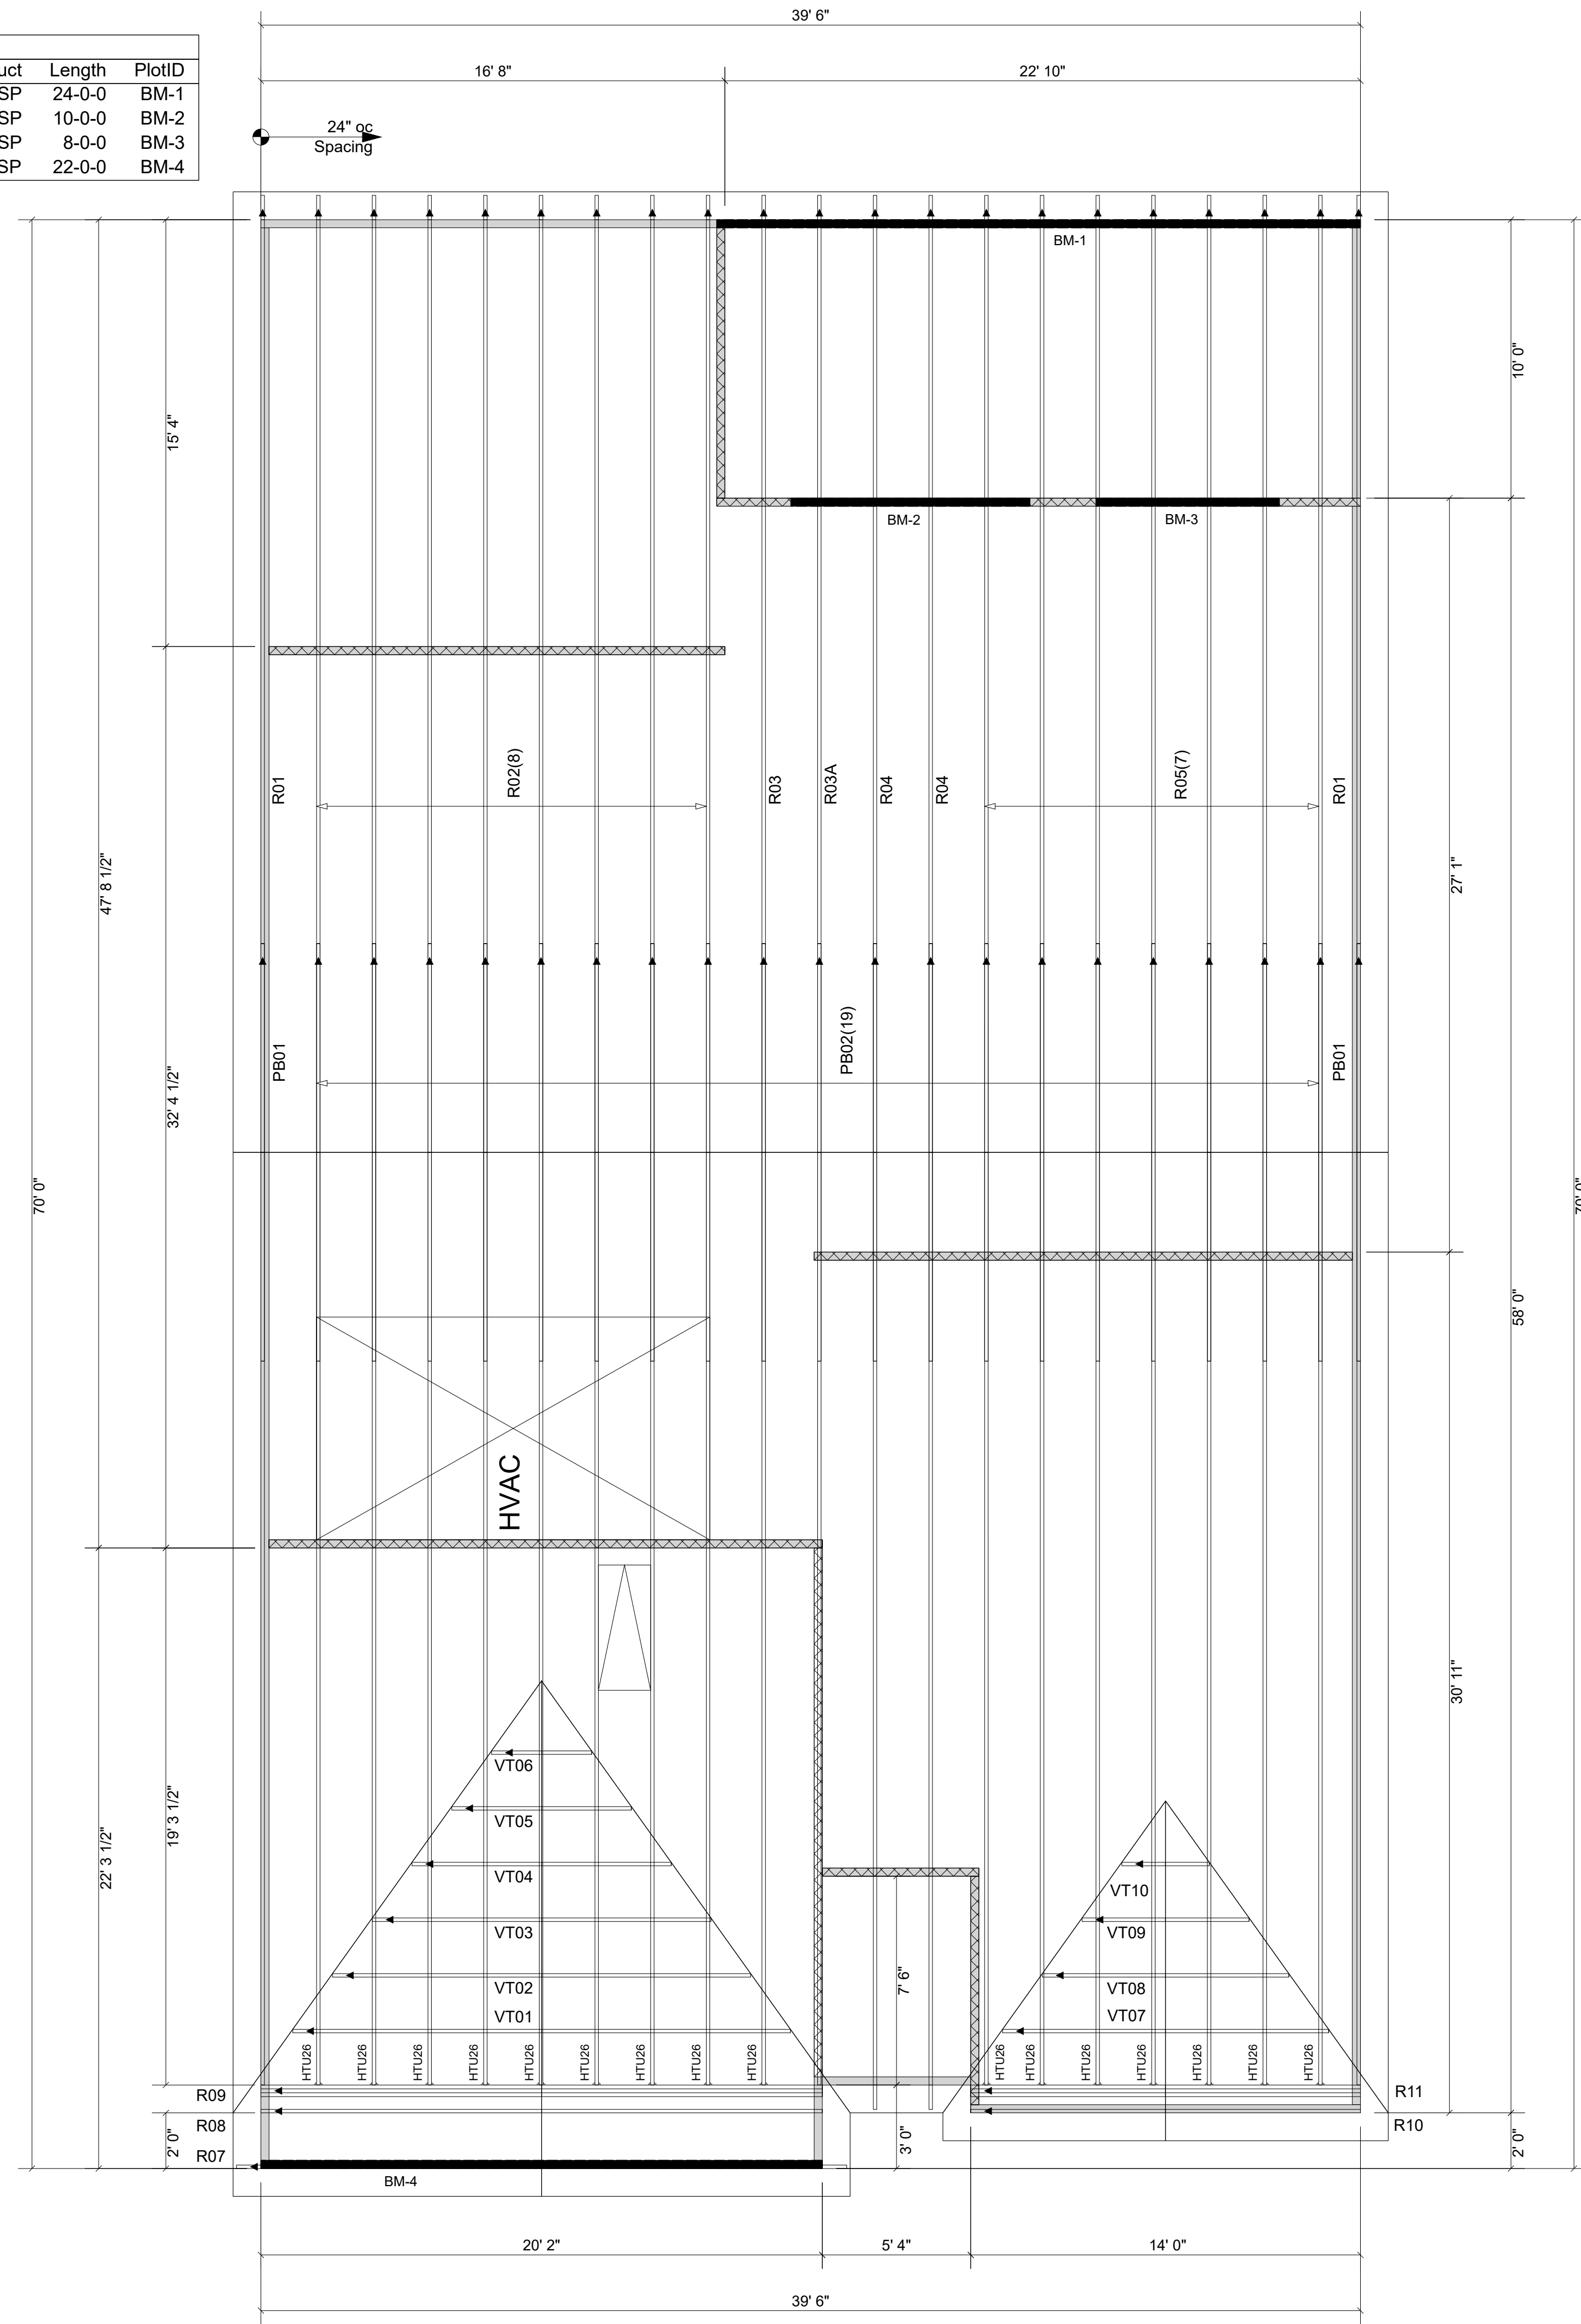

▲ = LEFT END OF TRUSS

REVISIONS:



Moncks Corner/Easley, SC (800) 475-3999  
Sparta, NC (336) 372-2226

FOR PERMIT

Client: **MATTAMY HOMES-RALEIGH**  
Job: **LOT 35 PROVIDENCE CREEK**

Plan Information:  
**GLADES-FC**

ROOF

NOT TO SCALE

Drawn By: **MBB**

Date: 10/19/23

Job #: **23-7722-R01**

Sales Rep: **KYLE GIBSON**

Phone: