


CURVE	RADIUS	LENGTH	BEARING	CHORD	DELTA	TANGENT
C22	203.00	13.43	S62°39'57"E	13.43	3.24377'	6.727
C23	203.00	81.60	S75°46'18"E	81.60	21.0637'	41.33
C24	352.00	27.13	N48°18'54"E	27.13	43°33'37"	14.70
C25	51.00	140.49	N74°38'05"W	100.10	157°20'09"	260.38

NE
 REEF CONSULTING LLC
 88 2013 PAGE 911
 P&M PAGE 244
 PM 04-14-20-210
 FUTURE DEVELOPMENT

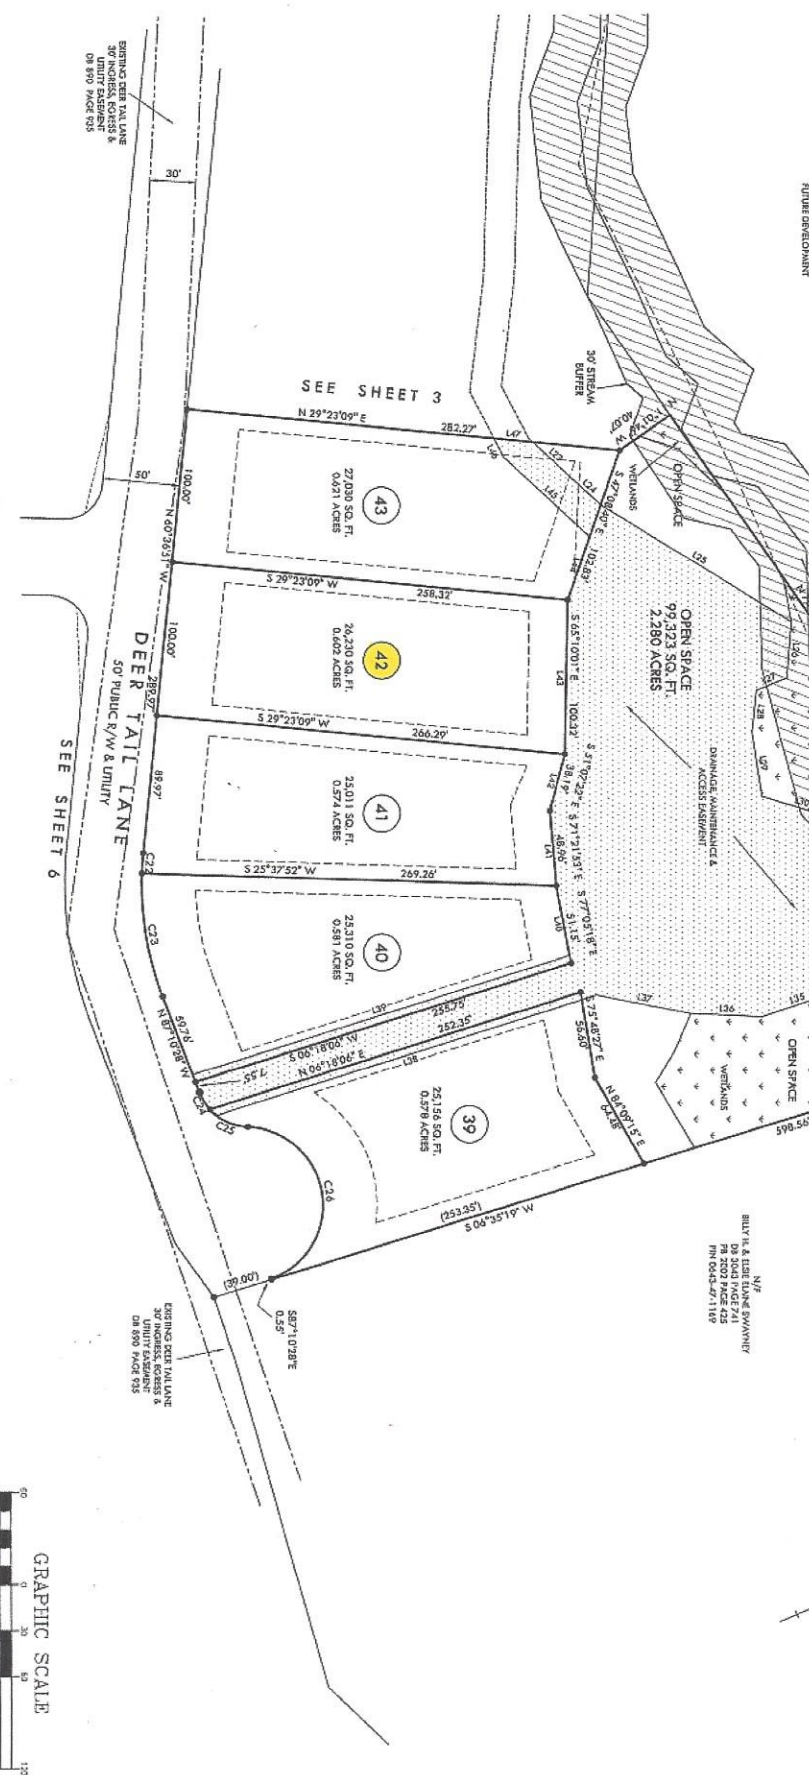

LINE	BEARING	DISTANCE
L23	N66°49'31"E	33.30
L24	N66°49'48"E	28.97
L25	N57°20'19"E	143.61
L26	S41°42'53"E	58.47
L27	S01°13'44"W	71.50
L28	S00°06'14"E	27.13
L29	S74°51'01"E	42.36
L30	N40°13'35"E	32.13
L31	N75°54'38"E	38.01
L32	S37°28'51"E	72.88
L33	S01°11'57"W	50.07
L34	S26°10'05"W	40.67
L35	S05°10'05"W	46.57
L36	S34°57'55"W	42.47
L37	S04°18'05"W	238.68
L38	S00°18'05"W	238.68
L39	S06°18'05"W	256.63
L40	S77°02'18"E	44.12
L41	N71°31'52"W	48.94
L42	N51°07'22"W	38.19
L43	N67°10'01"W	100.52
L44	S47°08'48"E	42.50
L45	S24°28'22"W	43.50
L46	S26°27'10"W	13.84
L47	N22°23'09"E	260.38

NE
 88 3043 PAGE 741
 PM 2002 PAGE 425
 PM 06/24/21/189




ZONE	RA-30	DATE	11/30/22
TAX PARCEL		SCALE	1" = 60'
P.I.N.	AS SHOWN	DRAWN BY	MPG
SHEET	4 OF 8	PROJECT NO.	

SUBDIVISION & RECOMBINATION PLAT
COTTON FARMS
 PHASE 1
 HECTOR'S CREEK TOWNSHIP HARNETT COUNTY NORTH CAROLINA

GRIFFIN LAND SURVEYING, INC.

P.O. BOX 148
 FUQUAY-VARINA, NC 27526
 (919) 867-1063