


**RIGHT ELEVATION**  
SCALE: 1" = 3/16"

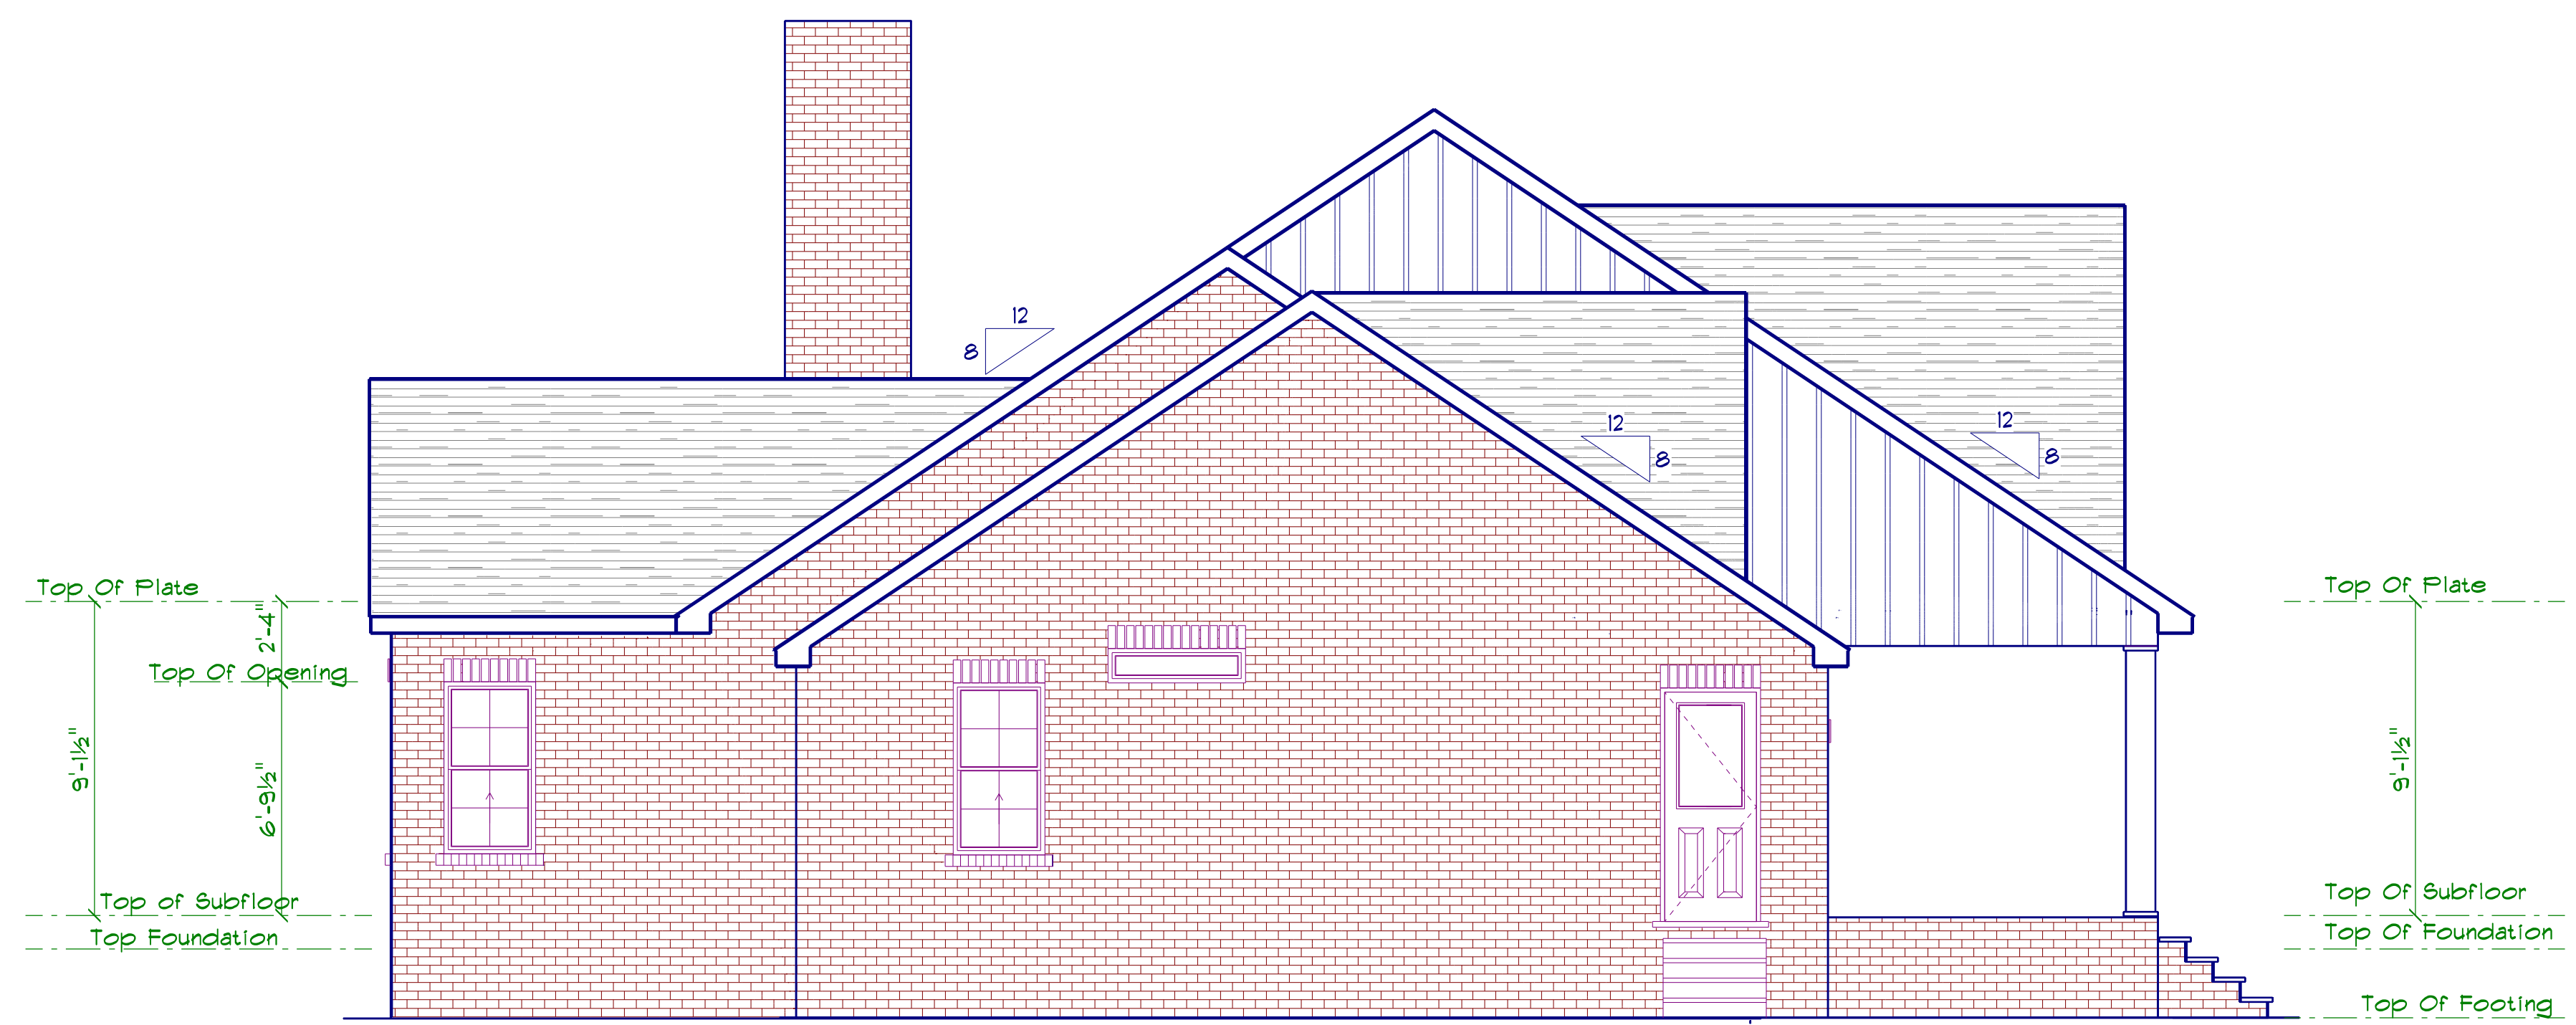

**LEFT ELEVATION**  
SCALE: 1" = 3/16"