


Products					
Net Qty	Plies	Product	Product	Length	PlotID
2	2	1-3/4" x 9-1/2" VERSA-LAM® 2.0 3100 SP	24-00-00	BM-1	
2	2	1-3/4" x 9-1/2" VERSA-LAM® 2.0 3100 SP	10-00-00	BM-2	
2	2	1-3/4" x 9-1/2" VERSA-LAM® 2.0 3100 SP	8-00-00	BM-3	
2	2	1-3/4" x 11-7/8" VERSA-LAM® 2.0 3100 SP	22-00-00	BM-4	

Truss Connector Total List		
Qty	Product	Manuf
16	HTU26	Simpson

Extreme care must be taken to not set any of these trusses backwards.

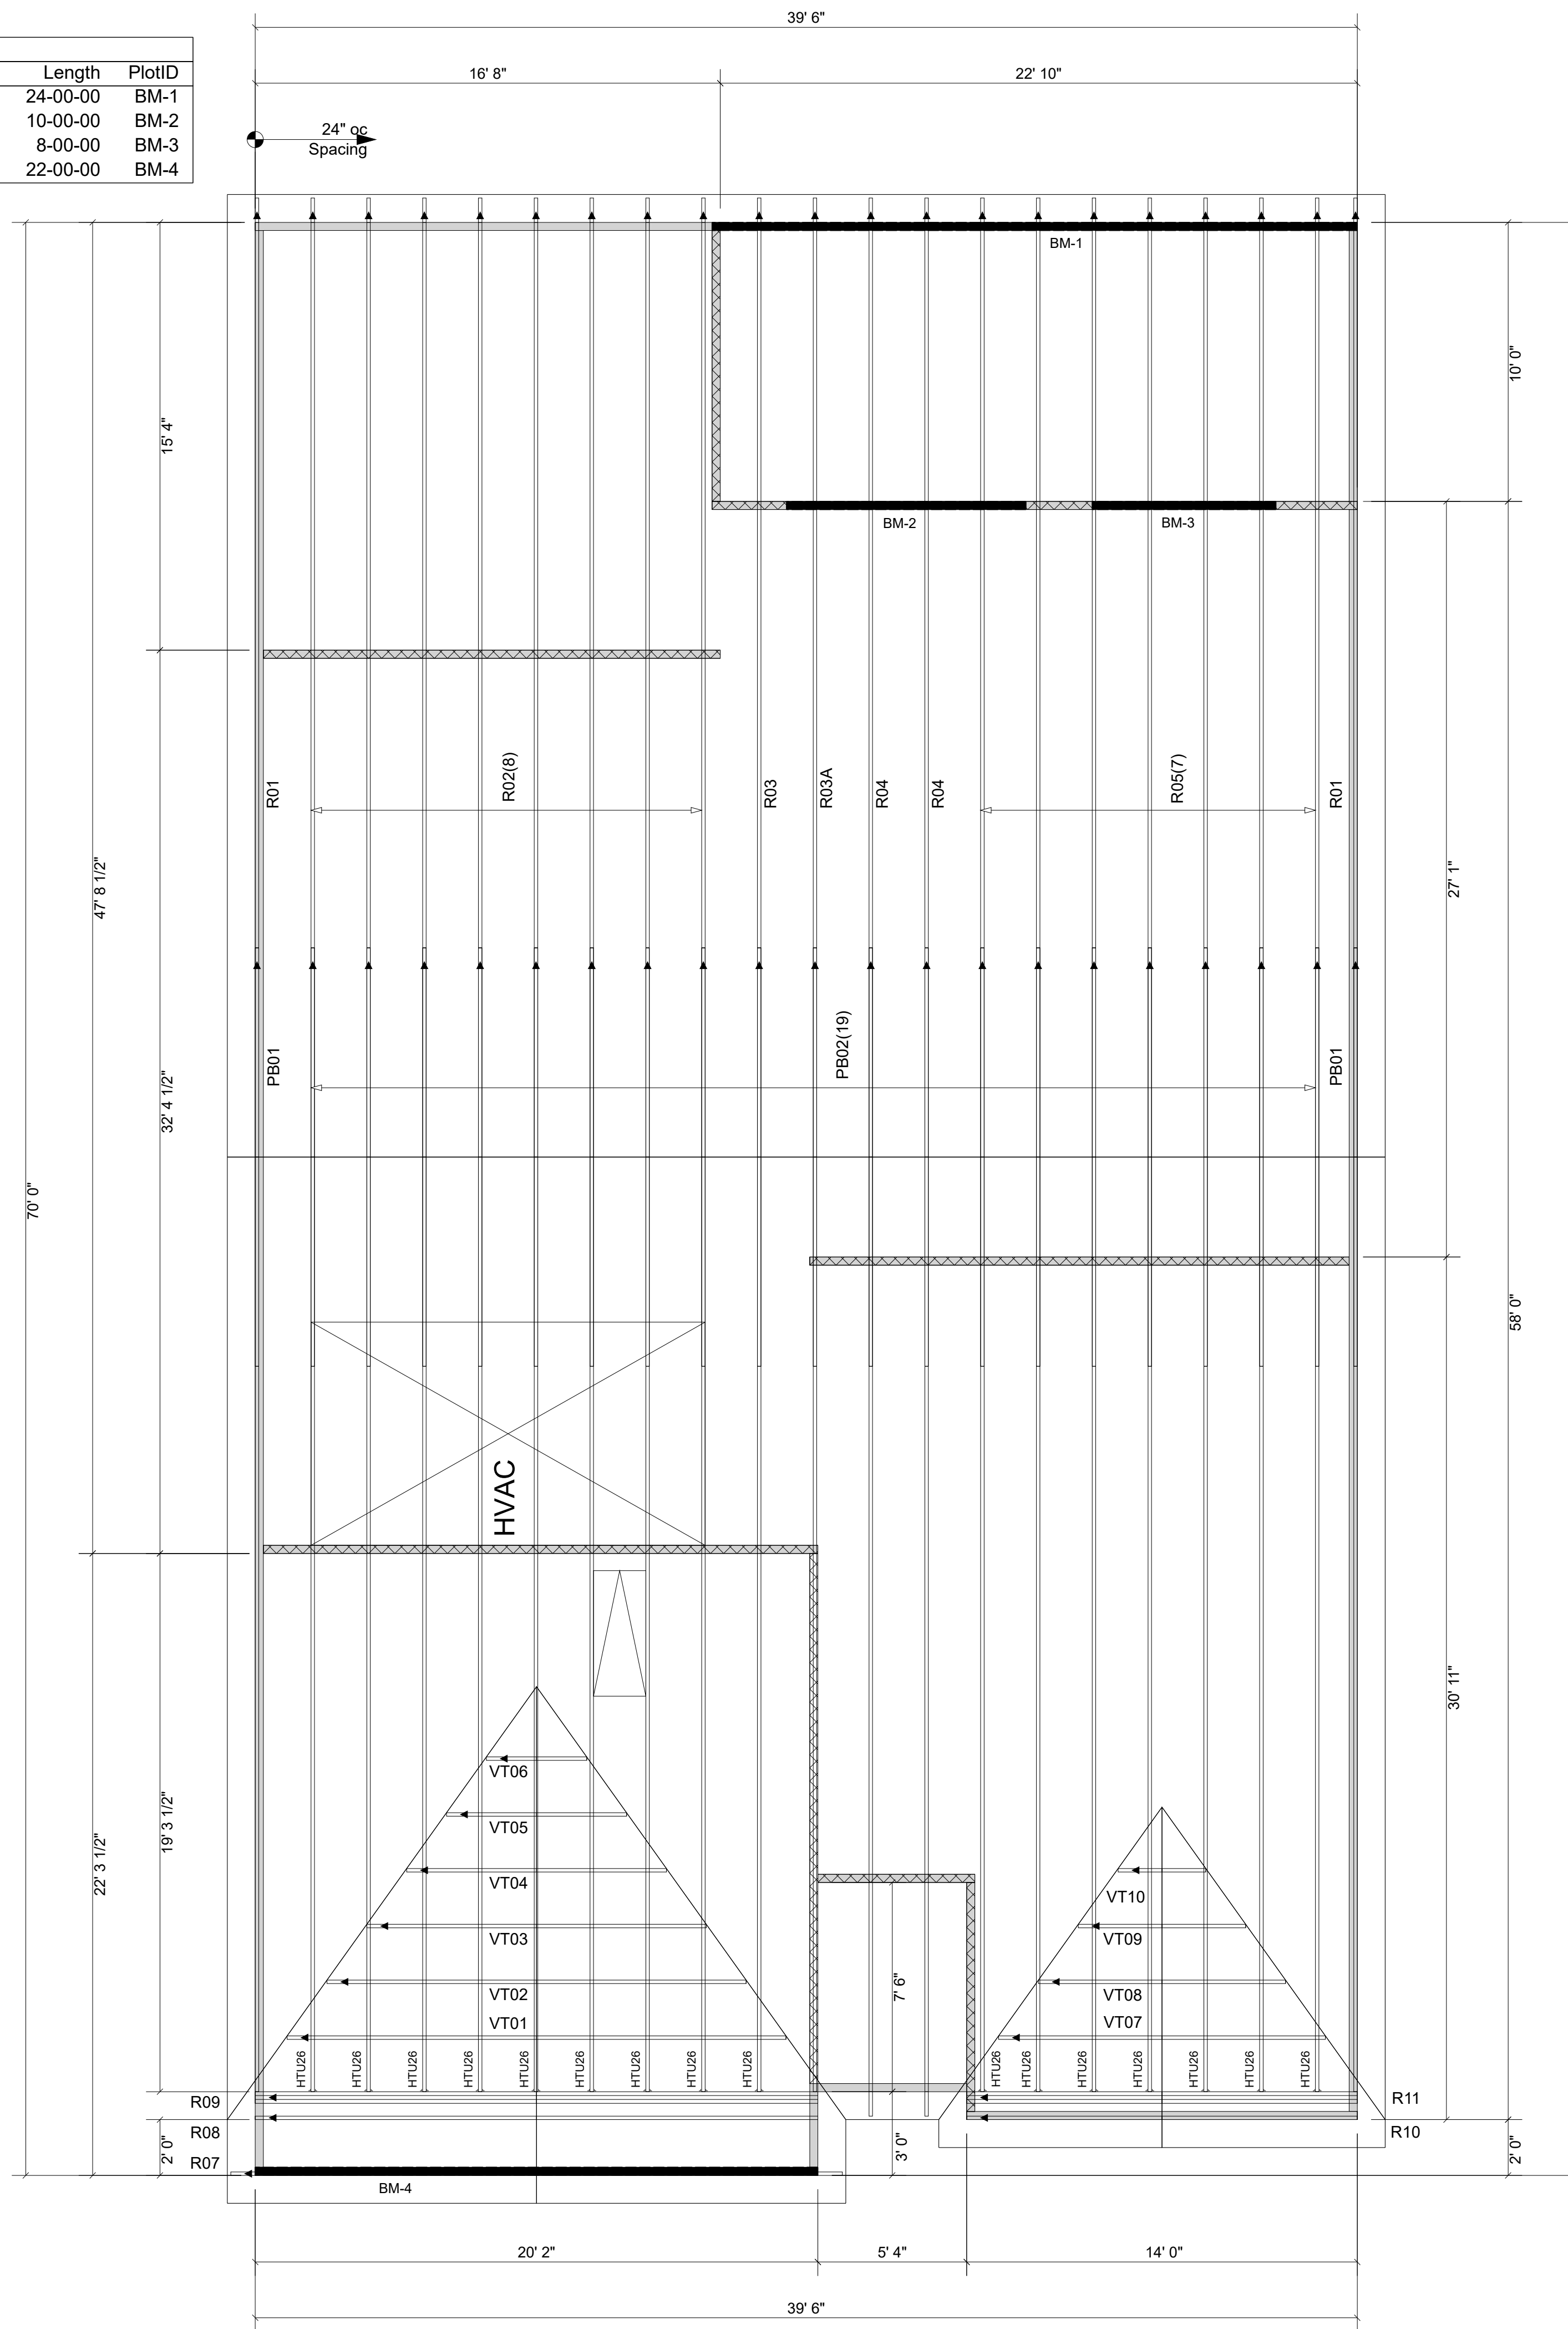

▲ = LEFT END OF TRUSS

REVISIONS:



Moncks Corner/Easley, SC (800) 475-3999  
Sparta, NC (336) 372-2226

FOR PERMIT

Client: **MATTAMY HOMES-RALEIGH**  
Job: **LOT 49 PROVIDENCE CREEK**

Plan Information:  
**GLADES-SC**

ROOF

NOT TO SCALE  
Date: 11/07/23  
Drawn By: CGT  
Sales Rep: KYLE GIBSON  
Job #: 23-8201-R01  
Phone: