

LOT INFORMATION:


PIN: 9681-60-3529
 REFERENCE: DB, 4205 PG. 1916-1920
 TOTAL LOT AREA = 0.459 AC = 20,000 SF
 FOUNDATION = 1,492 SF
 EXISTING IMPERVIOUS = 1,492 SF
 PERCENT IMPERVIOUS = 7.56%

BK 2023 PG 335



BUILDING SETBACKS
 FRONT - 35'
 REAR - 25'
 SIDE - 10'
 CORNER SIDE - 20'



N/F
 HARRINGTON PROPERTIES OF NC, LLC
 DB, 4093, PG. 784
 TRACT 2
 PIN: 0681-50-4492
 FUTURE PHASE

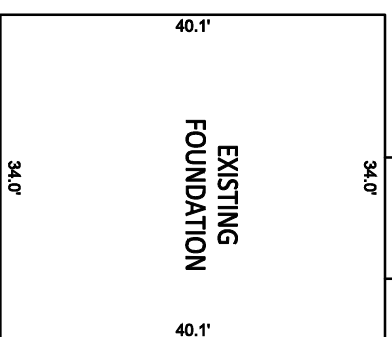

INSET SCALE: 1"=20'

NOTES:


1. THIS SURVEY WAS PREPARED BY BATEMAN CIVIL SURVEY CO., UNDER THE SUPERVISION OF STEVEN P. CARSON, PLS.
2. THIS PLAN HAS BEEN PREPARED FOR LAYOUT AND PERMITTING PURPOSES ONLY.
3. PROPERTY LINES SHOWN WERE TAKEN FROM EXISTING FIELD EVIDENCE, EXISTING DEEDS AND PLATS OF PUBLIC RECORD, AND INFORMATION SUPPLIED TO THE SURVEYOR BY THE CLIENT.
4. ALL DISTANCES ARE HORIZONTAL GROUND DISTANCES AND ALL BEARINGS ARE NORTH CAROLINA STATE PLANE COORDINATE SYSTEM UNLESS OTHERWISE SHOWN.
5. THIS MAP IS NOT FOR RECORDATION AND SHOULD BE REVIEWED BY A LOCAL GOVERNMENT AGENCY FOR COMPLIANCE WITH ANY APPLICABLE LAND DEVELOPMENT REGULATIONS.
6. THE BASIS OF NORTH AND ALL EASEMENTS, RIGHTS-OF-WAYS, BUFFERS, SETBACKS AND ADJOINERS, ETC. REFERENCED IN TITLE BLOCK.
7. NO INVESTIGATION INTO THE EXISTENCE OF JURISDICTIONAL WETLANDS OR RIPARIAN BUFFERS PERFORMED BY THIS FIRM.
8. SURVEYOR HAS MADE NO INVESTIGATION OR INDEPENDENT SEARCH FOR EASEMENTS OF RECORD, ENCUMBRANCES, RESTRICTIVE COVENANTS, OWNERSHIP TITLE EVIDENCE OR ANY OTHER FACTS THAT AN ACCURATE AND CURRENT TITLE SEARCH MAY DISCLOSE.
9. THE PROPERTY IS LOCATED IN FEMA FLOOD ZONE "X" MAP # 3710968000J DATED 10/3/2006.
10. ZONING IS RA-20.
11. PROPERTY OWNER: SMITH DOUGLAS HOMES
2520 RELIANCE AVENUE
APEX, NC 27539

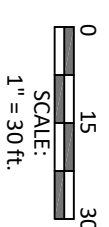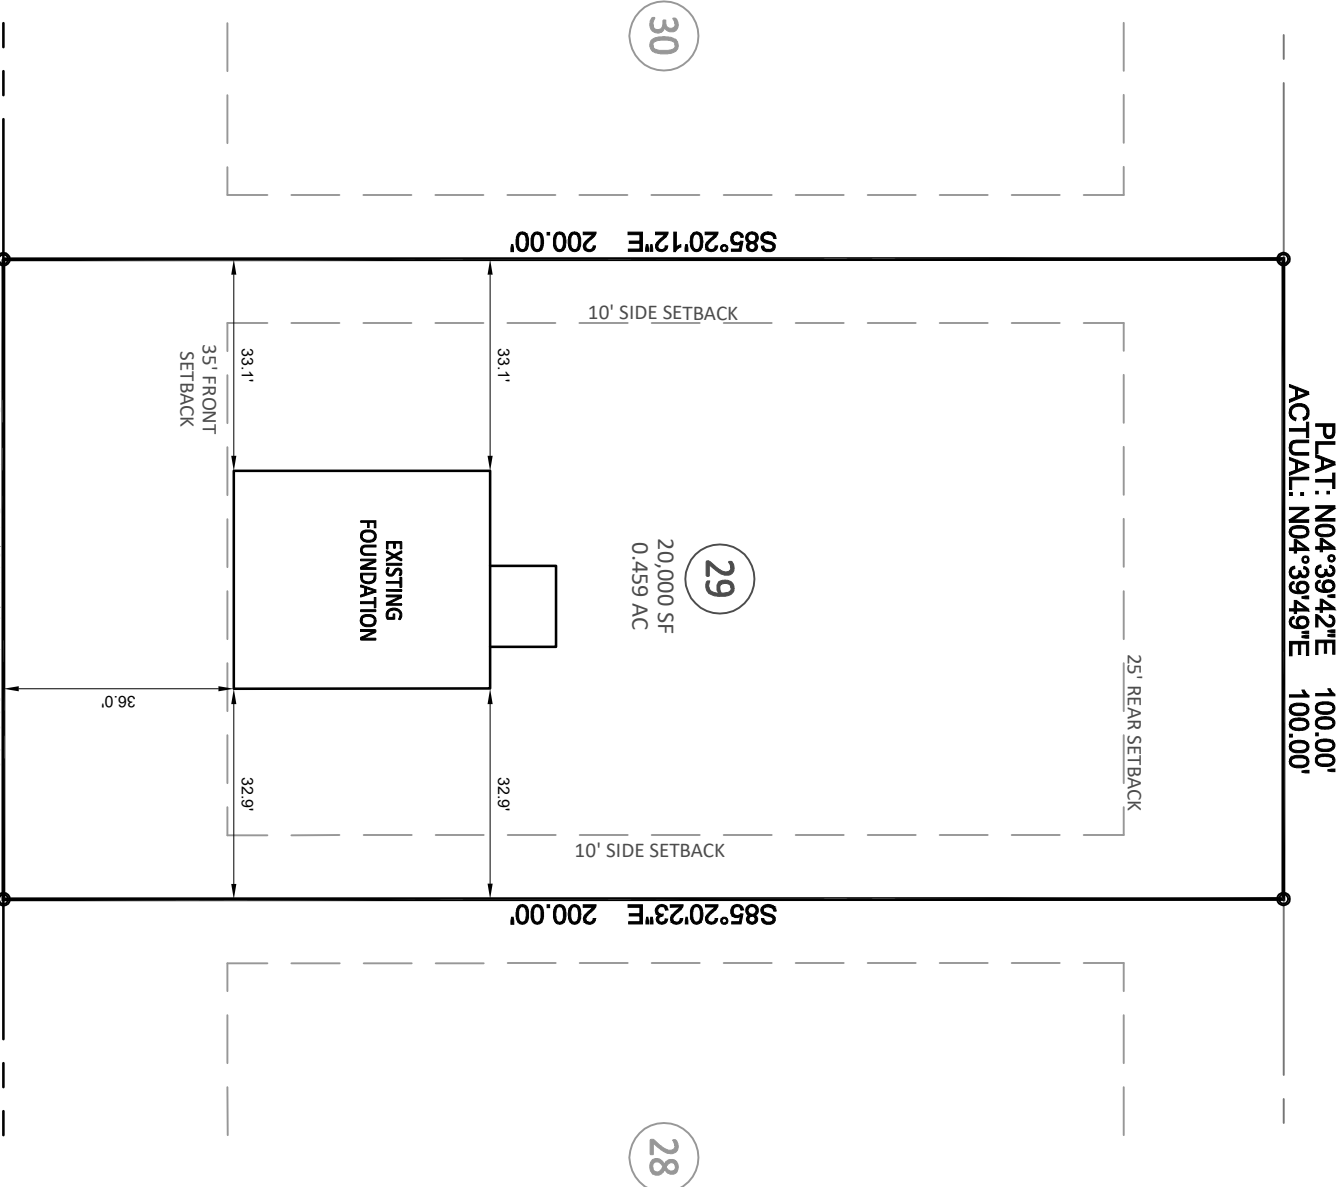

Bateman Civil Survey Company


Engineers • Surveyors • Planners

2524 Reliance Avenue, Apex, NC 27539 Ph: 919.577.1080 Fax: 919.577.1081
www.batemancivilsurvey.com info@batemancivilsurvey.com
 NCBELS Firm No. C-2378

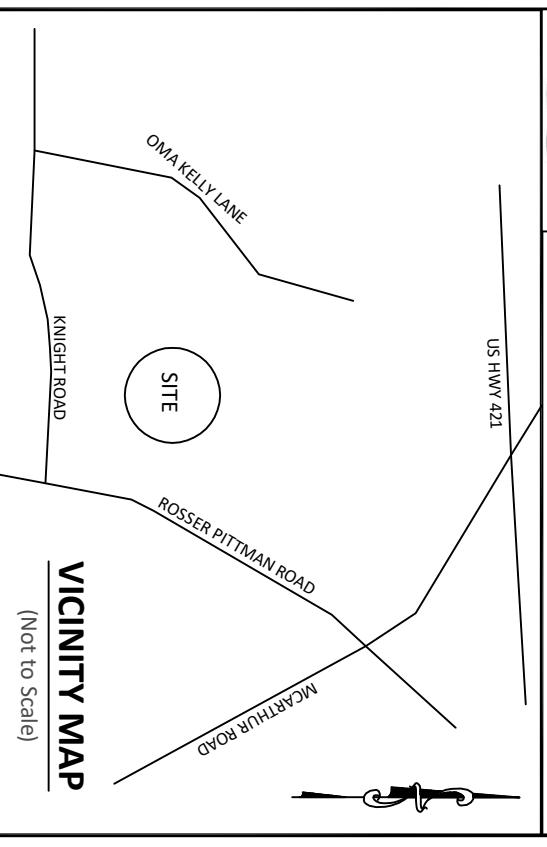

LEGEND

- PO = PORCH
 SP = SCREENED PORCH/PATIO SURVEY MADE UNDER MY DIRECT SUPERVISION FROM A CP = COVERED PORCH/PATIO REFERENCED IN TITLE BLOCK); THAT THE BOUNDARIES NOT SURVEYED ARE CLEARLY INDICATED AS DRAWN FROM INFORMATION LISTED UNDER REFERENCES; SW = SIDEWALK DW = CONC DRIVEWAY P = CONC PATIO X = COMPUTED POINT X = MAG NAIL FOUND (IPF) O = IRON PIPE SET (IPS) ● = DRILL HOLE FOUND (HMD) = WATER METER CO = CLEAN OUT AC = AIR CONDITIONER ● = SEWER MANHOLE ● = ELECTRIC BOX ● = CABLE BOX ☐ = TELEPHONE PEDESTAL CB = CATCH BASIN IC = IRRIGATION CONTROLLER ☼ = LIGHT POLE ☉ = UTILITY POLE ☼ = FIRE HYDRANT DI = DRAIN INLET WV = WATER VALVE X = STREET SIGN YI = YARD INLET G = GAS METER E = ELECTRIC METER

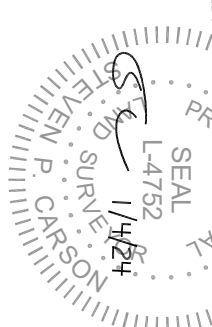

This map is of an existing parcel of land and is only intended for the parties and purposes shown. This map not for recordation. No title report provided.

FOUNDATION SURVEY
 FOR
SMITH DOUGLAS HOMES

HARRINGTON PLACE - LOT 29
 151 LIAM DRIVE, BROADWAY, NC
 UPPER LITTLE RIVER TOWNSHIP, HARNETT COUNTY

DATE: 1/14/24 DRAWN BY: AHB CHECKED BY: SPC

REFERENCE: BK 2023 PG 335

BCS# 230119

SCALE: 1" = 30'