



CURVE TABLE						
CURVE	DELTA	RADIUS	ARC	CHORD	TANGENT	CHORD BRG
C1	46°00'29"	50.00'	40.15'	39.08'	21.23'	S 38°12'41" W

LINE TABLE		
LINE	BEARING	DISTANCE
L1	N 13°59'34" E	43.76'
L2	S 53°47'58" E	117.28'
L3	N 61°18'02" E	83.33'

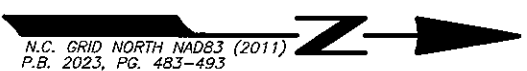

N.C. GRID NORTH NAD83 (2011)
P.B. 2023, PG. 483-493

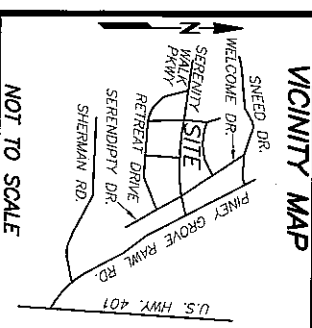


NOT TO SCALE

REFERENCES:
1. D.B. 4209, PG. 2421
PIN: 0645-83-7134,000
PID: 08065502 0032 79

NOTICE OF DEVELOPMENT GUIDELINES:
2. D.B. 4149, PG. 210

RESTRICTIVE COVENANTS:
3. D.B. 4109, PG. 612

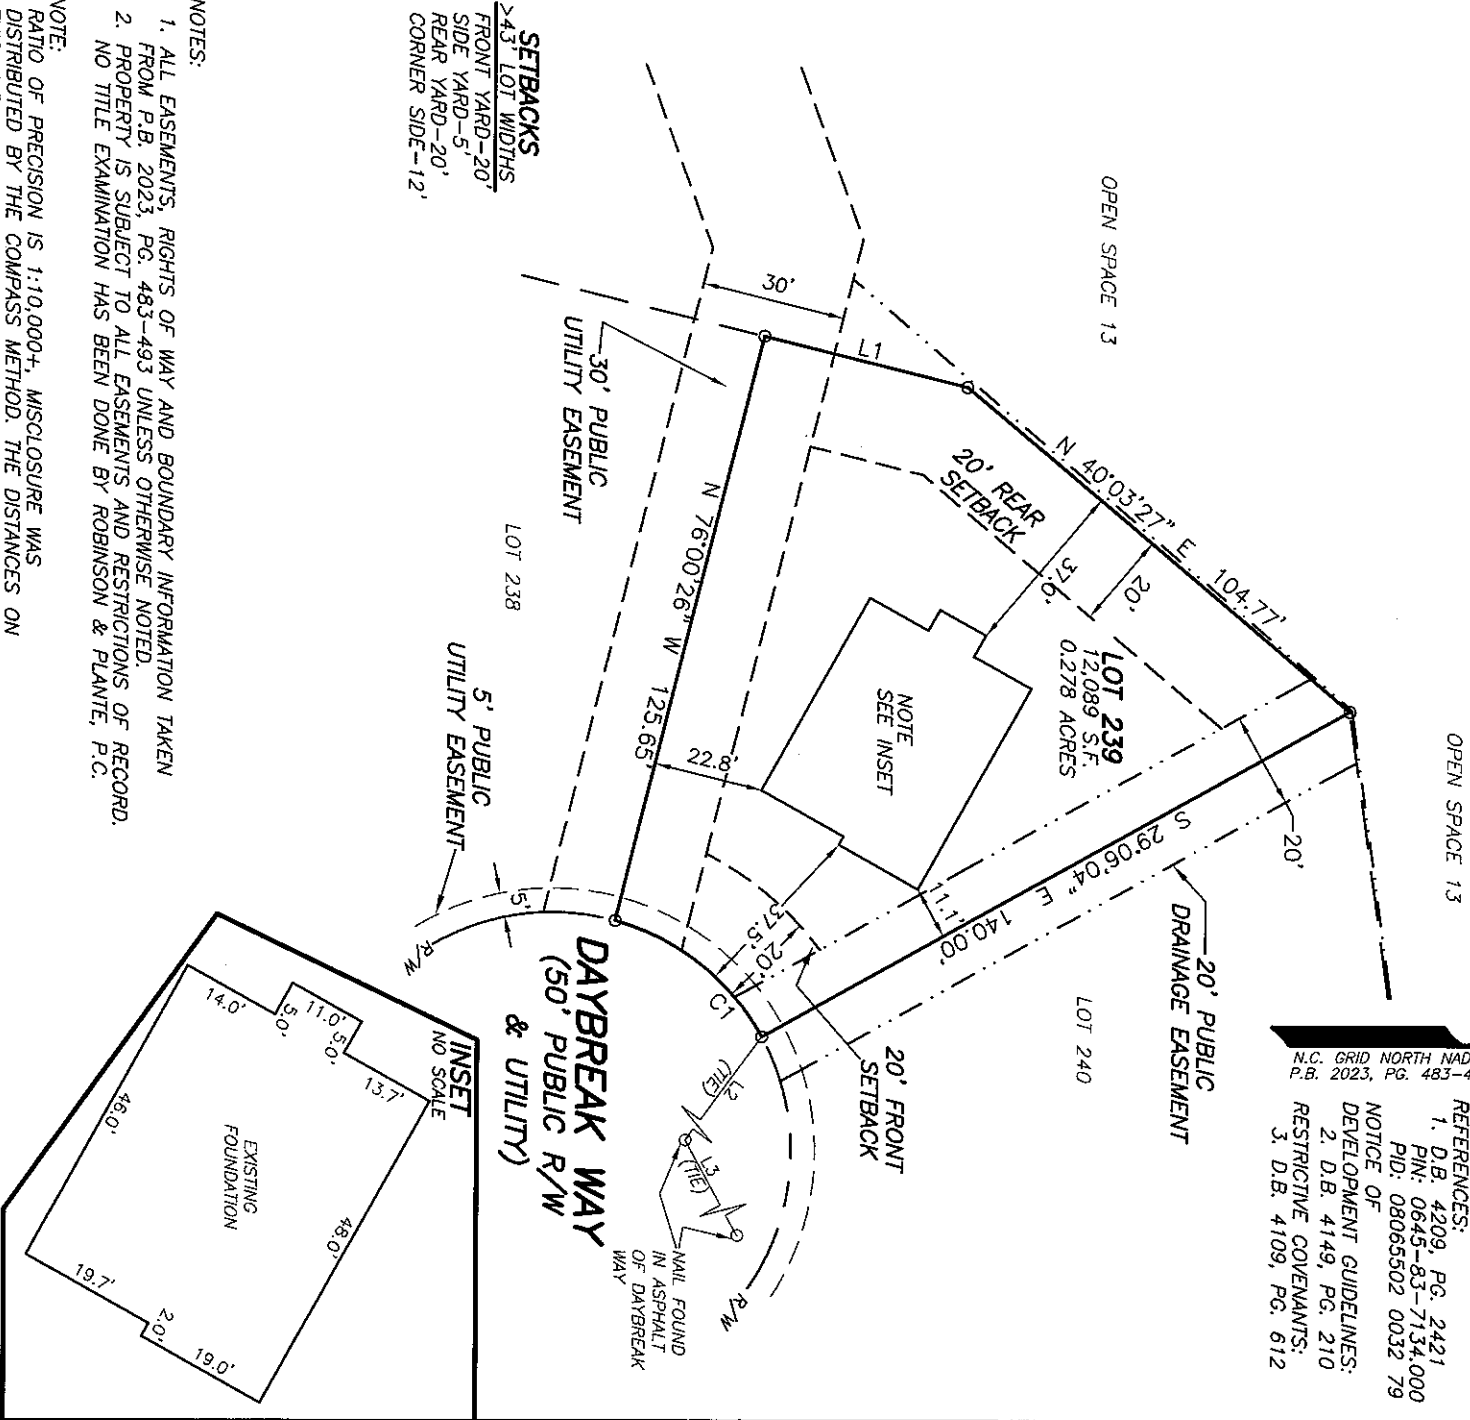


SETBACKS
>43' LOT WIDTHS
FRONT YARD-20'
SIDE YARD-5'
REAR YARD-20'
CORNER SIDE-12'

- NOTES:
1. ALL EASEMENTS, RIGHTS OF WAY AND BOUNDARY INFORMATION TAKEN FROM P.B. 2023, PG. 483-493 UNLESS OTHERWISE NOTED.
 2. PROPERTY IS SUBJECT TO ALL EASEMENTS AND RESTRICTIONS OF RECORD. NO TITLE EXAMINATION HAS BEEN DONE BY ROBINSON & PLANTE, P.C.

NOTE:
RATIO OF PRECISION IS 1:10,000+, MISCLOSEURE WAS DISTRIBUTED BY THE COMPASS METHOD. THE DISTANCES ON THIS MAP ARE ADJUSTED HORIZONTAL GROUND UNLESS NOTED OTHERWISE. ALL AREAS ARE CALCULATED BY COORDINATE COMPUTATION.

LOT 239 SERENITY SUBDIVISION
PHASE 2F
134 DAYBREAK WAY
HARNETT COUNTY
FUQUAY-VARINA, N.C. 27526

REFERENCE: PLAT BOOK 2023 PAGE 483-493.

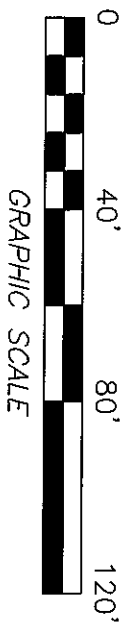


GRAPHIC SCALE

FILE: STYLOT239FD

FOUNDATION SURVEY FOR
DREES HOMES

I CERTIFY THAT THIS MAP WAS DRAWN UNDER MY SUPERVISION FROM AN ACTUAL SURVEY MADE UNDER MY SUPERVISION DESCRIPTION RECORDED IN REFERENCES AS SHOWN THAT THE BOUNDARIES NOT SURVEYED ARE INDICATED AS DRAWN FROM INFORMATION IN _____ THAT THE RATIO OF PRECISION IS 1:10,000; AND THAT THIS MAP MEET THE REQUIREMENTS OF THE STANDARDS OF PRACTICE FOR LAND SURVEYING IN NORTH CAROLINA (21 NCAC 56.16000).
THIS 4th DAY OF JANUARY, 2024.

William G. Joyner Jr.
PROFESSIONAL LAND SURVEYOR L-4433

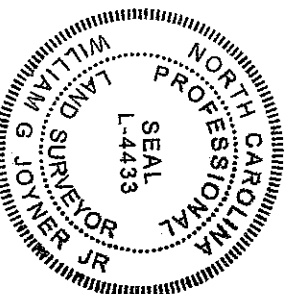

ROBINSON & PLANTE PC
LAND SURVEYING
C-2687
970 TRINITY ROAD
RALEIGH, N.C. 27607
PHONE (919) 859-6030
FAX (919) 859-6032

DATE: 1-3-24

SCALE: 1"=40'