


I, MICHAEL P. GRIFFIN, certify that under my direction and supervision this map was drawn from an actual field survey; that the error of closure of the survey as calculated by coordinates is 1:10,000+; that the area shown hereon was calculated by coordinates.
 Witness my hand and seal this day of MONTH 2023.

PG 2002 PG 89
 HARNETT CO. REGISTRY

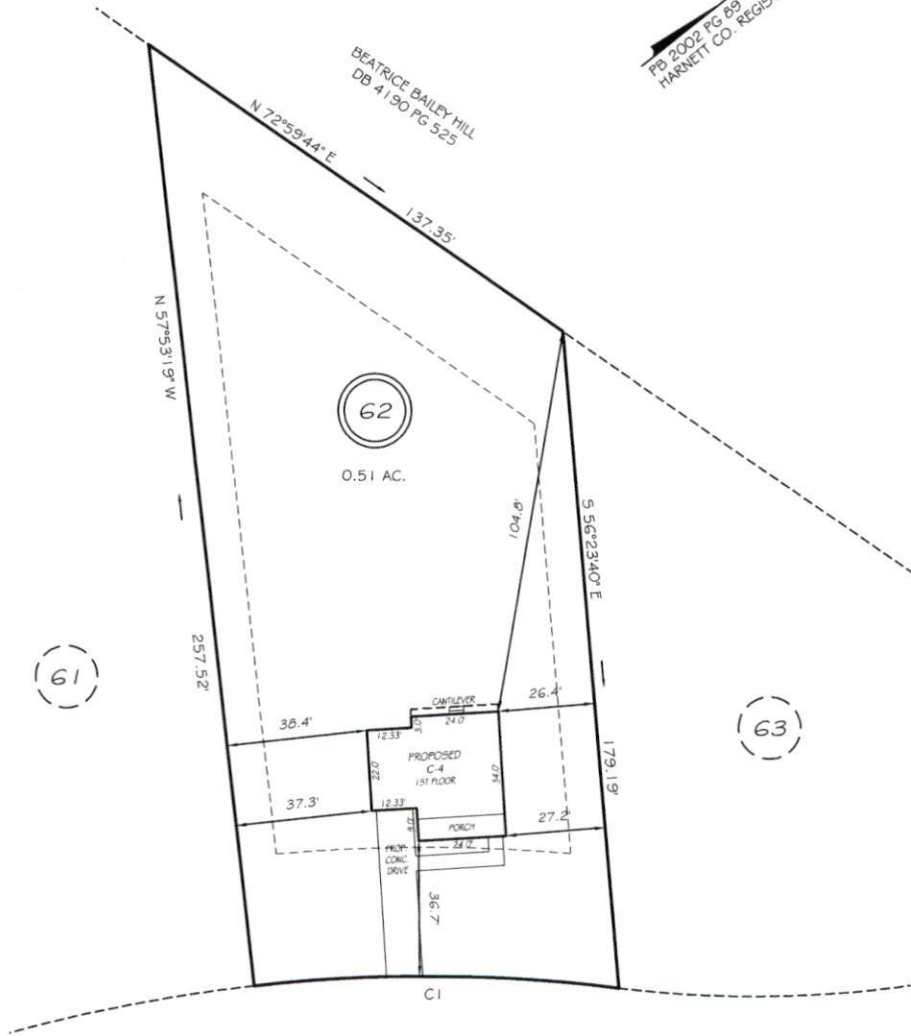

RAY BYRD ROAD
 50' PUBLIC RW

SETBACKS


FRONT	35'
REAR	25'
SIDE	10'
CORNER SIDE	20'

REVISION: MOVE RIGHT 11/29/23
 CI R=433.22' L=100.06' S38°43'41"W 99.84'

PRELIMINARY
 NOT FOR RECORDATION,
 SALES OR CONVEYANCE

LEGEND

EIP	EXISTING IRON PIPE	FES	FLARED END SECTION
IP5	IRON PIPE SET	WM	WATER METER
IPW	RIGHT OF WAY	CO	CLEAN OUT
N/F	NOW OR FORMERLY	FH	FIRE HYDRANT
EIS	EXISTING IRON STAKE	CB	CATCH BASIN

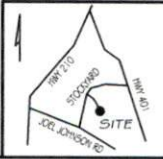

GLS GRIFFIN LAND SURVEYING, INC.
 P.O. BOX 148
 FUQUAY-VARINA, NC 27526
 (919) 567-1963

PLOT PLAN FOR
SBM HOMES LLC
 STOCKYARD ROAD ESTATES II
 LOT 62
 276 RAY BYRD ROAD
 LILLINGTON, N.C.
 HARNETT COUNTY LILLINGTON TOWNSHIP

DRAWN BY <u>KDF</u>	DATE <u>11/2/23</u>
CHECKED BY <u>MPG</u>	SCALE <u>1" = 40'</u>