



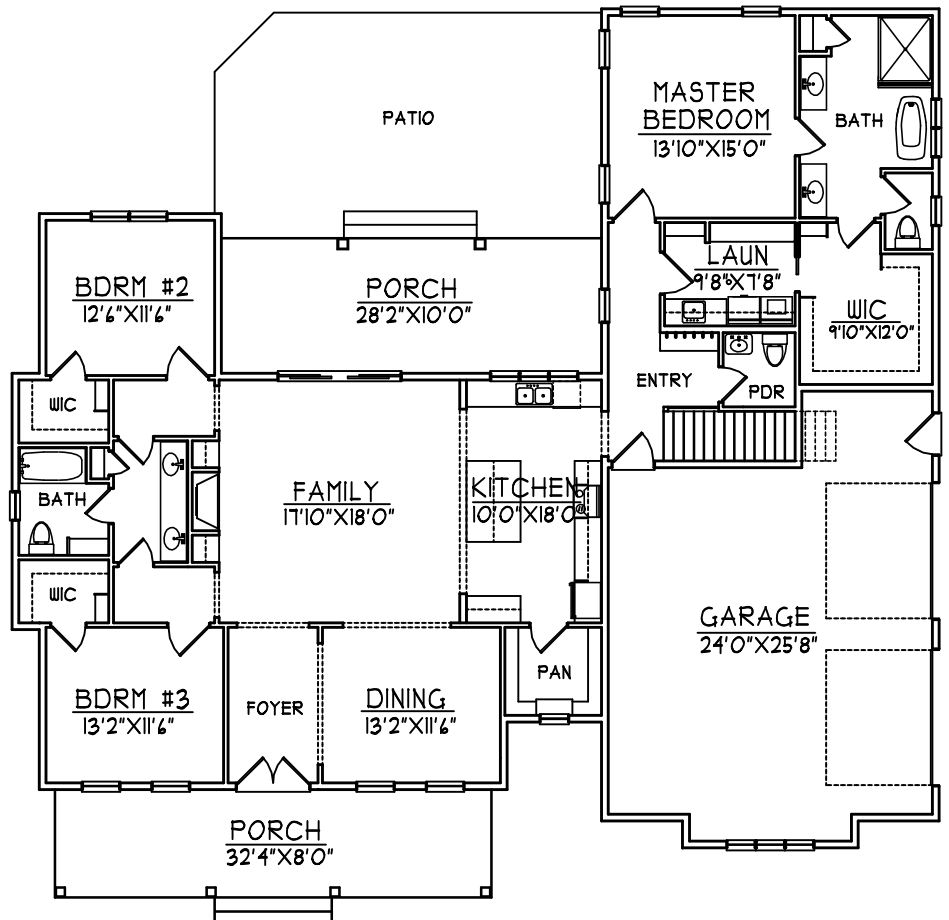

# THE SARAH

#2250 / #2817

STORAGE

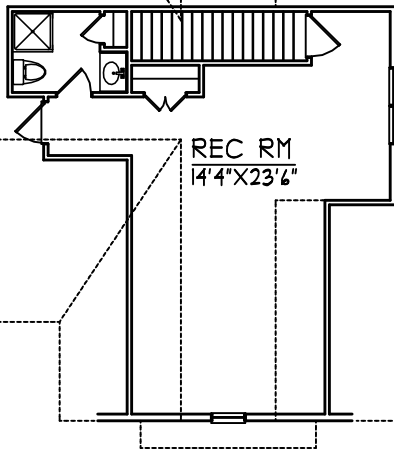

## SQUARE FOOTAGE

FIRST FLOOR = 2250  
 REC ROOM = 567  
 GARAGE = 728

WIDTH = 45'-10"  
 DEPTH = 48'-8"