

Reaction Summary of Order



REQ. QUOTE DATE	/ /	ORDER #	J1023-6082
ORDER DATE	10/30/23	QUOTE #	
DELIVERY DATE	/ /	CUSTOMER ACCT #	0000006897
DATE OF INVOICE	/ /	CUSTOMER PO #	
ORDERED BY	Chris Sherrod	INVOICE #	
COUNTY	Harnett	TERMS	
SUPERINTENDANT	Chris Sherrod	SALES REP	Anthony Williams
JOBSITE PHONE #	(910) 985-1136	SALES AREA	Hampton Horrocks

SOLD TO	Signature Home Builders, Inc. 1209 N. Main Street Fayetteville, NC 27546 (910) 892-9299	JOB NAME: Lot A Hobby Rd	LOT #	SUBDIV:
	SHIPPED TO	Signature Home Builders Lot A Hobby Road Harnett County, NC	MODEL: Roof	TAG: Magnolia - G.R./ 3rd. Car
DELIVERY INSTRUCTIONS:				
SPECIAL INSTRUCTIONS: Copied from 245 Mamie Upchurch (J0823-4773)				
PLAN SEAL DATE:				
BY DATE				

BUILDING DEPARTMENT	OVERHANG INFO	HEEL HEIGHT	00-06-08	REQ. LAYOUTS	REQ. ENGINEERING	QUOTE	/ /
Roof Order	END CUT	RETURN		NONE	NONE	LAYOUT	/ /
	NO		GABLE STUDS			16 IN. OC	CUTTING

ROOF TRUSSES	LOADING INFORMATION	TCLL-TCDL-BCLL-BCDL	STRESS INCR.	ROOF TRUSS SPACING: 24.0 IN. O.C. (TYP.)
		20.0,10.0,0.0,10.0	1.15	

PROFILE	QTY	PITCH		TYPE ID	BASE O/A	LUMBER		OVERHANG		REACTIONS				
		TOP	BOT			TOP	BOT	LEFT	RIGHT					
	3	10.00	0.00	ATTIC A01	28-03-00 28-03-00	2 X 6	2 X 12	00-11-00		Joint 2 1705.1 lbs. 214.6 lbs.	Joint 13 1300.5 lbs. 113.2 lbs.	Joint 14 944.4 lbs. -14.1 lbs.		
	3	10.00	0.00	ATTIC A01A	28-03-00 27-11-08	2 X 6	2 X 12	00-11-00		Joint 2 1810.5 lbs. 248.0 lbs.	Joint 13 1863.4 lbs. 303.6 lbs.			
	1	10.00	0.00	GABLE A01AG	28-03-00 27-11-08	2 X 6	2 X 12	00-11-00		Joint 2 521.8 lbs. -89.5 lbs.	Joint 16 980.3 lbs. -88.2 lbs.	Joint 17 178.2 lbs. -559.4 lbs.	Joint 18 -174.0 lbs. -1354.7 lbs.	Joint 19 2135.9 lbs. 297.1 lbs.
	1 2 Ply	10.00	0.00	ATTIC A02	28-03-00 28-03-00	2 X	2 X 12	00-11-00		Joint 2 7190.0 lbs. 1003.3 lbs.	Joint 13 6087.9 lbs. 1003.1 lbs.			
	1 2 Ply	10.00	0.00	ATTIC A02A	28-03-00 27-11-08	2 X	2 X 12	00-11-00		Joint 2 7126.0 lbs. 992.8 lbs.	Joint 13 6042.9 lbs. 1003.9 lbs.			
	2	10.00	0.00	COMMON B01	25-11-08 25-11-08	2 X 6	2 X 6	00-10-08		Joint 2 523.8 lbs. -20.7 lbs.	Joint 8 503.3 lbs. 7.7 lbs.	Joint 10 1244.2 lbs. -32.4 lbs.		
	1 2 Ply	10.00	0.00	COMMON B01GR	25-11-08 25-11-08	2 X 6	2 X 8	00-10-08		Joint 2 438.7 lbs. -101.6 lbs.	Joint 8 1066.5 lbs. 166.3 lbs.	Joint 10 2110.3 lbs. 234.4 lbs.		
	1	10.00	0.00	KINGPOST B01SG	25-11-08 25-11-08	2 X 6	2 X 6	00-10-08		Joint 2 735.4 lbs. -43.6 lbs.	Joint 15 378.5 lbs. -131.0 lbs.	Joint 16 163.1 lbs. -182.4 lbs.	Joint 17 183.9 lbs. -94.2 lbs.	Joint 18 169.6 lbs. -88.0 lbs.
	6	4.00	0.00	ROOF C01	23-11-00 23-11-00	2 X 6	2 X 6	00-11-00		Joint 2 996.2 lbs. -55.9 lbs.	Joint 10 1021.3 lbs. -3.7 lbs.			
	1	4.00	0.00	GABLE C01GE	23-11-00 23-11-00	2 X 6	2 X 6	00-11-00		Joint 2 162.6 lbs. -14.1 lbs.	Joint 14 104.7 lbs. 1.2 lbs.	Joint 15 244.6 lbs. -135.7 lbs.	Joint 16 161.7 lbs. -70.3 lbs.	Joint 17 141.5 lbs. 40.0 lbs.
	6	4.00	0.00	ROOF C02	23-11-00 21-04-00	2 X 6	2 X 6	00-11-00		Joint 2 884.6 lbs. -51.2 lbs.	Joint 12 956.8 lbs. -16.8 lbs.			

Reaction Summary of Order




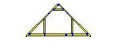









ROOF & FLOOR TRUSSES & BEAMS
 Reilly Road Industrial Park P.O. Box 40408
 Fayetteville, N.C. 28309 (910) 864-TRUS

REQ. QUOTE DATE	/ /	ORDER #	J1023-6082
ORDER DATE	10/30/23	QUOTE #	
DELIVERY DATE	/ /	CUSTOMER ACCT #	0000006897
DATE OF INVOICE	/ /	CUSTOMER PO #	
ORDERED BY	Chris Sherrod	INVOICE #	
COUNTY	Harnett	TERMS	
SUPERINTENDANT	Chris Sherrod	SALES REP	Anthony Williams
JOBSITE PHONE #	(910) 985-1136	SALES AREA	Hampton Horrocks

SOLD TO	Signature Home Builders, Inc. 1209 N. Main Street Fayetteville, NC 27546 (910) 892-9299	JOB NAME: Lot A Hobby Rd	LOT #	SUBDIV:
	SHIPPED TO	Signature Home Builders Lot A Hobby Road Harnett County, NC	MODEL: Roof	TAG: Magnolia - G.R./ 3rd. Car
DELIVERY INSTRUCTIONS:				
SPECIAL INSTRUCTIONS: Copied from 245 Mamie Upchurch (J0823-4773)				
PLAN SEAL DATE:				
BY DATE				

BUILDING DEPARTMENT	OVERHANG INFO	HEEL HEIGHT	00-06-08	REQ. LAYOUTS	REQ. ENGINEERING	QUOTE	/ /
Roof Order	END CUT	RETURN		NONE	NONE	LAYOUT	/ /
	NO		GABLE STUDS			16 IN. OC	CUTTING

ROOF TRUSSES	LOADING INFORMATION	TCLL-TCDL-BCLL-BCDL	STRESS INCR.	ROOF TRUSS SPACING: 24.0 IN. O.C. (TYP.)
		20.0,10.0,0.0,10.0	1.15	

PROFILE	QTY	PITCH		TYPE ID	BASE O/A	LUMBER		OVERHANG		REACTIONS				
		TOP	BOT			TOP	BOT	LEFT	RIGHT					
	1	4.00	0.00	GABLE C02GE	23-11-00 21-04-00	2 X 6	2 X 6	00-11-00		Joint 2 157.1 lbs. -4.4 lbs.	Joint 14 65.9 lbs. -27.8 lbs.	Joint 15 177.5 lbs. -84.8 lbs.	Joint 16 152.4 lbs. 16.0 lbs.	Joint 17 165.4 lbs. -33.9 lbs.
	1	11.75	0.00	ATTIC D01	22-03-08 22-03-08	2 X 6	2 X 10	00-11-00	00-11-00	Joint 2 1424.8 lbs. 193.7 lbs.	Joint 10 1424.8 lbs. 193.7 lbs.			
	1	11.75	0.00	GABLE D01GE	22-03-08 22-03-08	2 X 6	2 X 10	00-11-00	00-11-00	Joint 2 541.9 lbs. -17.8 lbs.	Joint 16 538.6 lbs. -11.4 lbs.	Joint 18 109.4 lbs. -196.1 lbs.	Joint 19 235.0 lbs. -96.5 lbs.	Joint 20 -154.8 lbs. -1068.3 lbs.
	6	11.75	0.00	ATTIC D02	22-03-08 22-03-08	2 X 6	2 X 10	00-11-00		Joint 2 1425.6 lbs. 193.7 lbs.	Joint 10 1373.9 lbs. 201.9 lbs.			
	1	11.75	0.00	ATTIC D03	22-03-08 22-03-08	2 X 6	2 X 10			Joint 1 1375.0 lbs. 201.6 lbs.	Joint 9 1375.0 lbs. 201.6 lbs.			
	1	10.00	0.00	COMMON E01	14-04-00 14-04-00	2 X 6	2 X 6	00-10-08	00-10-08	Joint 2 658.4 lbs. -38.9 lbs.	Joint 4 658.4 lbs. -38.9 lbs.			
	1	10.00	0.00	GABLE E01SG	14-04-00 14-04-00	2 X 6	2 X 6	00-10-08	00-10-08	Joint 2 658.4 lbs. -77.5 lbs.	Joint 4 658.4 lbs. -77.5 lbs.			
	5	10.00	0.00	COMMON G01	21-11-00 21-11-00	2 X 6	2 X 6	00-10-08	00-10-08	Joint 2 919.0 lbs. -2.1 lbs.	Joint 6 919.0 lbs. -2.1 lbs.			
	1	10.00	0.00	GABLE G01GE	21-11-00 21-11-00	2 X 6	2 X 6	00-10-08	00-10-08	Joint 2 190.5 lbs. -89.5 lbs.	Joint 14 159.4 lbs. -40.9 lbs.	Joint 16 135.6 lbs. -88.6 lbs.	Joint 17 183.0 lbs. -90.9 lbs.	Joint 18 174.9 lbs. -86.1 lbs.
	6	10.00	0.00	JACK-CLOSED J07	06-08-08 06-08-08	2 X 4	2 X 6			Joint 3 301.5 lbs. -176.4 lbs.	Joint 4 257.3 lbs. 75.1 lbs.			
	1	10.00	0.00	GABLE J07GE	06-08-08 06-08-08	2 X 6	2 X 6			Joint 6 113.9 lbs. -190.8 lbs.	Joint 7 218.1 lbs. 14.2 lbs.	Joint 8 361.3 lbs. -654.7 lbs.	Joint 9 532.1 lbs. -140.5 lbs.	

Reaction Summary of Order

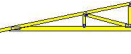
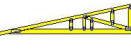
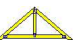



ROOF & FLOOR TRUSSES & BEAMS
 Reilly Road Industrial Park P.O. Box 40408
 Fayetteville, N.C. 28309 (910) 864-TRUS

REQ. QUOTE DATE	/ /	ORDER #	J1023-6082
ORDER DATE	10/30/23	QUOTE #	
DELIVERY DATE	/ /	CUSTOMER ACCT #	0000006897
DATE OF INVOICE	/ /	CUSTOMER PO #	
ORDERED BY	Chris Sherrod	INVOICE #	
COUNTY	Harnett	TERMS	
SUPERINTENDANT	Chris Sherrod	SALES REP	Anthony Williams
JOBSITE PHONE #	(910) 985-1136	SALES AREA	Hampton Horrocks

SOLID PHOTO	Signature Home Builders, Inc. 1209 N. Main Street Fayetteville, NC 27546 (910) 892-9299	JOB NAME: Lot A Hobby Rd	LOT #	SUBDIV:
	SHOTO	Signature Home Builders Lot A Hobby Road Harnett County, NC	MODEL: Roof	TAG: Magnolia - G.R./ 3rd. Car
DELIVERY INSTRUCTIONS:				
SPECIAL INSTRUCTIONS: Copied from 245 Mamie Upchurch (J0823-4773)				
PLAN SEAL DATE:				

BUILDING DEPARTMENT	OVERHANG INFO	HEEL HEIGHT	00-06-08	REQ. LAYOUTS	REQ. ENGINEERING	QUOTE	/ /
Roof Order	END CUT	RETURN		NONE	NONE	LAYOUT	/ /
	NO		GABLE STUDS			16 IN. OC	CUTTING

ROOF TRUSSES		LOADING INFORMATION		TCLL-TCDL-BCLL-BCDL		STRESS INCR.		ROOF TRUSS SPACING: 24.0 IN. O.C. (TYP.)						
PROFILE	QTY	PITCH		TYPE ID	BASE O/A	LUMBER		OVERHANG		REACTIONS				
	PLY	TOP	BOT			TOP	BOT	LEFT	RIGHT					
	8	2.50	0.00	MONOPITCH M01	12-00-00 12-00-00	2 X 4	2 X 6	00-10-08		Joint 2 528.4 lbs. -156.0 lbs.	Joint 5 463.3 lbs. -138.1 lbs.			
	1	2.50	0.00	GABLE M01SG	12-00-00 12-00-00	2 X 4	2 X 6	00-10-08		Joint 2 528.4 lbs. -236.3 lbs.	Joint 5 463.3 lbs. -211.2 lbs.			
	8	10.00	0.00	PIGGYBACK PB01	05-11-03 05-11-03	2 X 4	2 X 4			Joint 2 164.0 lbs. -17.3 lbs.	Joint 4 164.1 lbs. -22.6 lbs.	Joint 6 196.4 lbs. 29.8 lbs.		
	1	10.00	0.00	GABLE PB01GE	05-11-03 05-11-03	2 X 4	2 X 4			Joint 2 65.8 lbs. -20.5 lbs.	Joint 6 58.0 lbs. -7.3 lbs.	Joint 8 166.2 lbs. -90.8 lbs.	Joint 9 112.1 lbs. 28.6 lbs.	Joint 10 167.1 lbs. -91.8 lbs.

ITEMS					
QTY	ITEM TYPE	SIZE	LENGTH FT-IN-16	PART NUMBER	NOTES
9	Hangers, USP	HUS 26			SIMPSON (HUS26)
6	Hangers, USP	JUS26			SIMPSON (LUS26)
1	Hangers, USP	THDH28-2			SIMPSON (HGUS28-2)