


N/F
MICHAEL &
HAMME
D.B. 3388, F

PLAT MAP

- FRONT - 35 (+) FT
- LEFT SIDE - 30 FT
- RIGHT SIDE - 55 FT
- REAR - 30 (+) FT

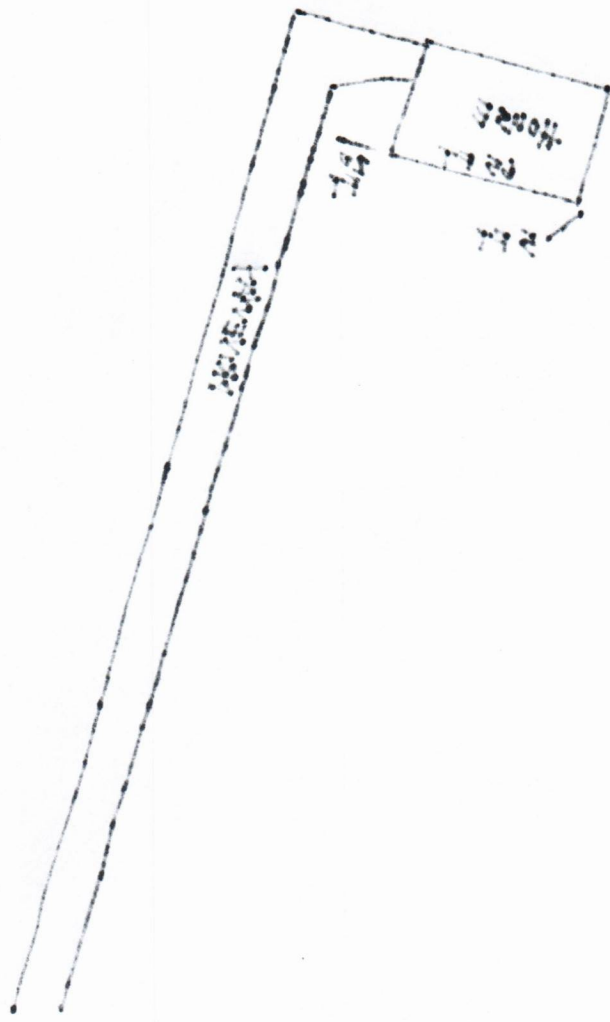

FRONT - 1000
 LEFT SIDE - 1000
 RIGHT SIDE - 1000
 REAR - 1000