


Septic Proposal for Pool -Subject to County Review and Approval

NEW HOME INC., LLC
 AVENTS CREEK WAY
 LOT 18, WOODBRIDGE SOUTH
 BUCKHORN TOWNSHIP, HARNETT COUNTY, NORTH CAROLINA

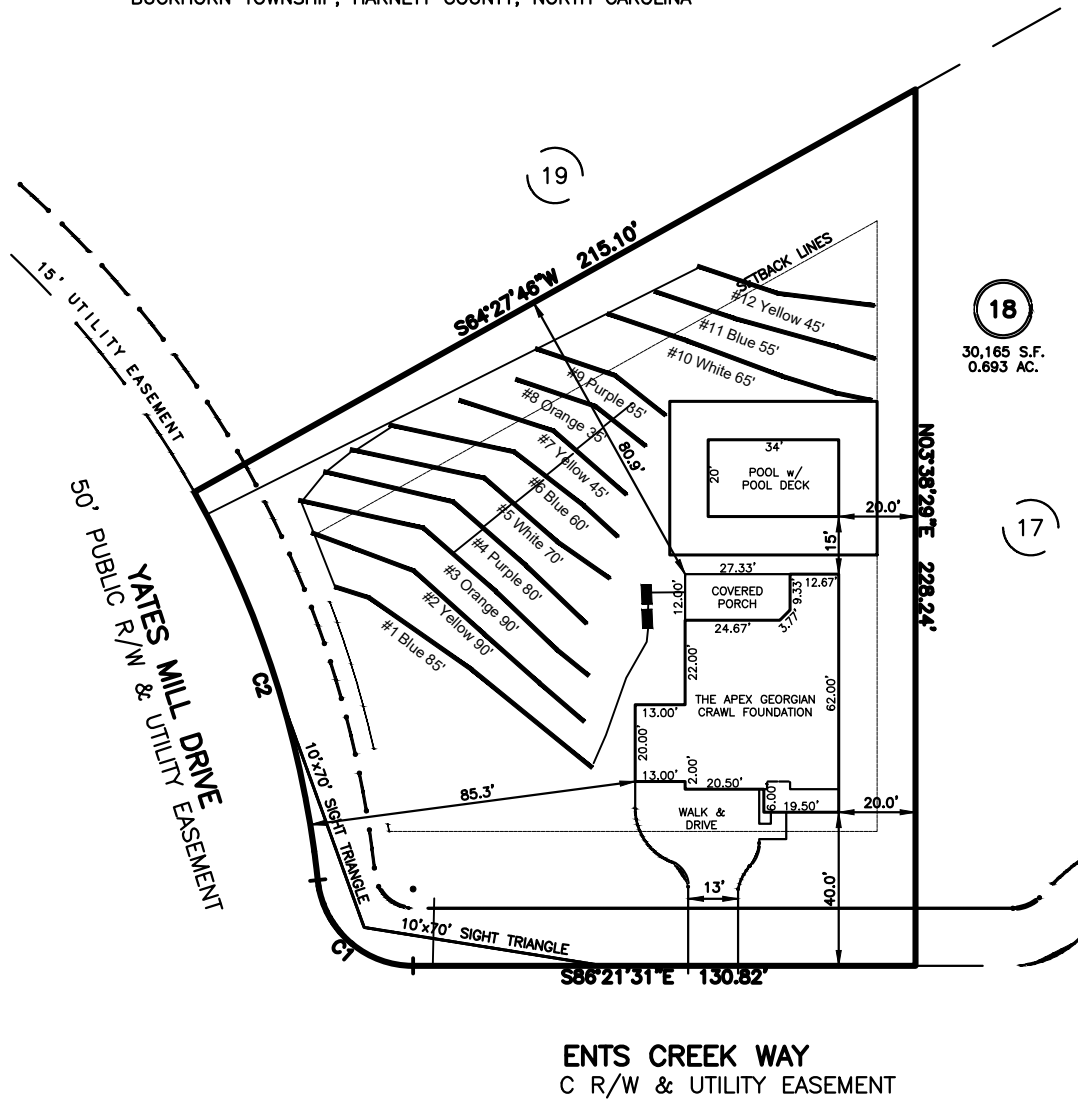

18
 30,165 S.F.
 0.693 AC.

System: Pump to Serial
 Lines: 1-6 (475')
 0.35 LTAR
 Low Profile Chambers

Repair: Pressure Manifold
 Lines: 7-12 (280')
 0.35 LTAR
 T&J Panel Block - 50% Reduction System

Adams
 Soil Consulting
 919-414-6761
 Job #1589
 2-15-24

