

March 13, 2024

Johnny  
Wimberly Builders, LLC


Reference: Foundation Evaluation - Projection  
1120 Nutgrass Road  
Bunnlevel, North Carolina  
OTG Project Number: 01-304

Dear Johnny:

OTG Consulting, PLLC (OTG) was onsite, as requested on March 11, 2024, to evaluate the concrete footing projection. It is OTG’s understanding that the county inspectors did not evaluate the footing projection when the foundation was prepped for concrete placement. Based on our recent site visit, the footing has a 6-inch projection beyond the 12-inch CMU block foundation wall. The CMU wall has vertical reinforcing steel every 4 feet on center, which are filled solid with concrete. The footing projection and the constructed CMU foundation walls observed meet the 2018 NCRC.

Respectfully,

**OTG Consulting, PLLC**

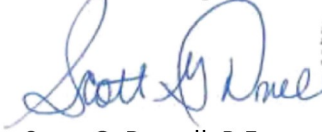

Scott G. Dowell, P.E.  
President  
NC Registration No. 037387



13-Mar 2024