


Products				
PlotID	Length	Product	Plies	Net Qty
J2-1	36-0-0	14" BCI@ 6000s-1.8	1	7
J2-2	21-0-0	14" BCI@ 6000s-1.8	1	3
J2-3	20-0-0	14" BCI@ 6000s-1.8	1	5
J2-4	20-0-0	14" BCI@ 6000s-1.8	2	2
J2-5	18-0-0	14" BCI@ 6000s-1.8	1	8
J2-6	17-0-0	14" BCI@ 6000s-1.8	1	13
J2-7	12-0-0	14" BCI@ 6000s-1.8	1	3
J2-8	9-0-0	14" BCI@ 6000s-1.8	1	1
J2-9	5-0-0	14" BCI@ 6000s-1.8	1	3
J2-10	4-0-0	14" BCI@ 6000s-1.8	1	11
BM2-1	10-0-0	1-3/4" x 11-7/8" VERSA-LAM@ 2.0 3100 SP	2	2
BM2-2	20-0-0	1-3/4" x 14" VERSA-LAM@ 2.0 3100 SP	2	2
BM2-3	12-0-0	1-3/4" x 14" VERSA-LAM@ 2.0 3100 SP	2	4
BM2-4	8-0-0	1-3/4" x 14" VERSA-LAM@ 2.0 3100 SP	2	2
Rim1	12-0-0	1-1/8" x 14" BC RIM BOARD OSB	1	16
Blk1	2-0-0	14" BLOCKING	1	24

Connector Summary			
Qty	Manuf	Product	Flange
21	Simpson	IUS2.37/14	None

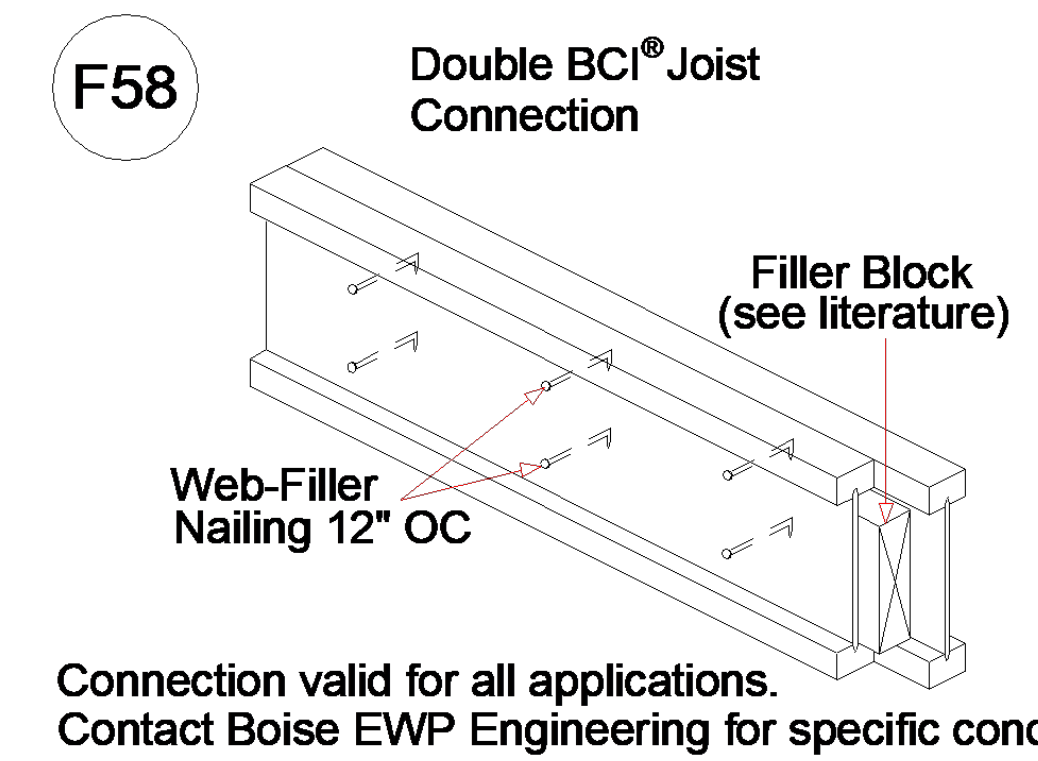

Connection valid for all applications. Contact Boise EWP Engineering for specific conditions.

**FOR PERMIT**

**MATTAMY HOMES-RALEIGH**  
**LOT 34 PROVIDENCE CREEK**  
 Plan Information:  
**REDWOOD-CL**

Client: MATTAMY HOMES-RALEIGH  
 Job: LOT 34 PROVIDENCE CREEK  
 Plan Information: REDWOOD-CL

NOT TO SCALE  
 Drawn By: MBB  
 Date: 01/05/24  
 Job #: 24-0137-J02  
 Sales Rep: KYLE GIBSON  
 Phone: 843-729-3249

**▲ = LEFT END OF TRUSS**

REVISIONS:




Moncks Corner/Easley, SC (800) 475-3999  
 Sparta, NC (336) 372-2226


Products				
Net Qty	Plies	Product	Length	PlotID
7	1	14" BCI@ 6000s-1.8	36-0-0	J2-1
3	1	14" BCI@ 6000s-1.8	21-0-0	J2-2
5	1	14" BCI@ 6000s-1.8	20-0-0	J2-3
2	2	14" BCI@ 6000s-1.8	20-0-0	J2-4
8	1	14" BCI@ 6000s-1.8	18-0-0	J2-5
13	1	14" BCI@ 6000s-1.8	17-0-0	J2-6
3	1	14" BCI@ 6000s-1.8	12-0-0	J2-7
1	1	14" BCI@ 6000s-1.8	9-0-0	J2-8
3	1	14" BCI@ 6000s-1.8	5-0-0	J2-9
11	1	14" BCI@ 6000s-1.8	4-0-0	J2-10
2	2	1-3/4" x 11-7/8" VERSA-LAM@ 2.0 3100 SP	10-0-0	BM2-1
2	2	1-3/4" x 14" VERSA-LAM@ 2.0 3100 SP	20-0-0	BM2-2
4	2	1-3/4" x 14" VERSA-LAM@ 2.0 3100 SP	12-0-0	BM2-3
2	2	1-3/4" x 14" VERSA-LAM@ 2.0 3100 SP	8-0-0	BM2-4
16	1	1-1/8" x 14" BC RIM BOARD OSB	12-0-0	Rim1
24	1	14" BLOCKING	2-0-0	Blk1

Connector Summary			
Flange	Product	Manuf	Qty
None	IUS2.37/14	Simpson	21

F58

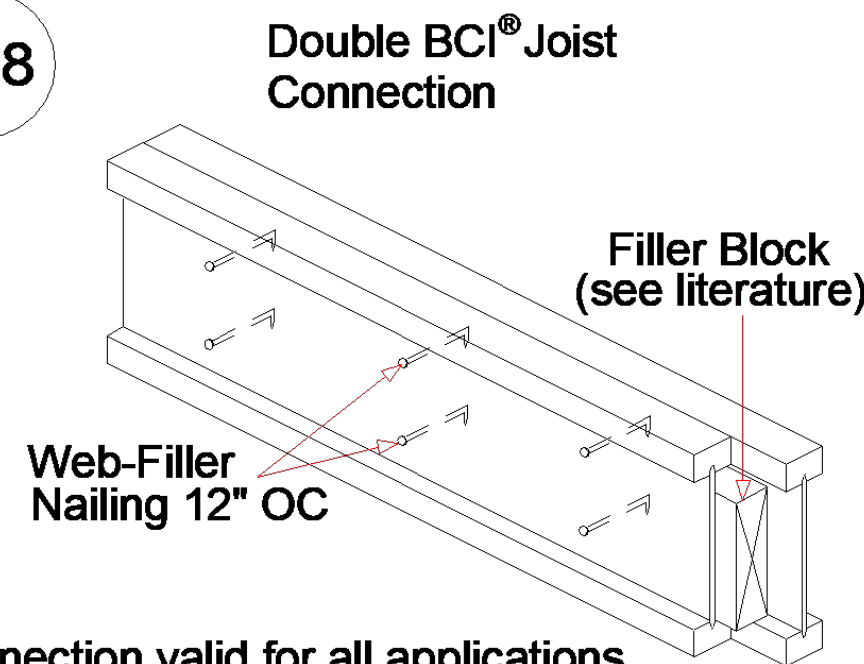

Connection valid for all applications. Contact Boise EWP Engineering for specific conditions.

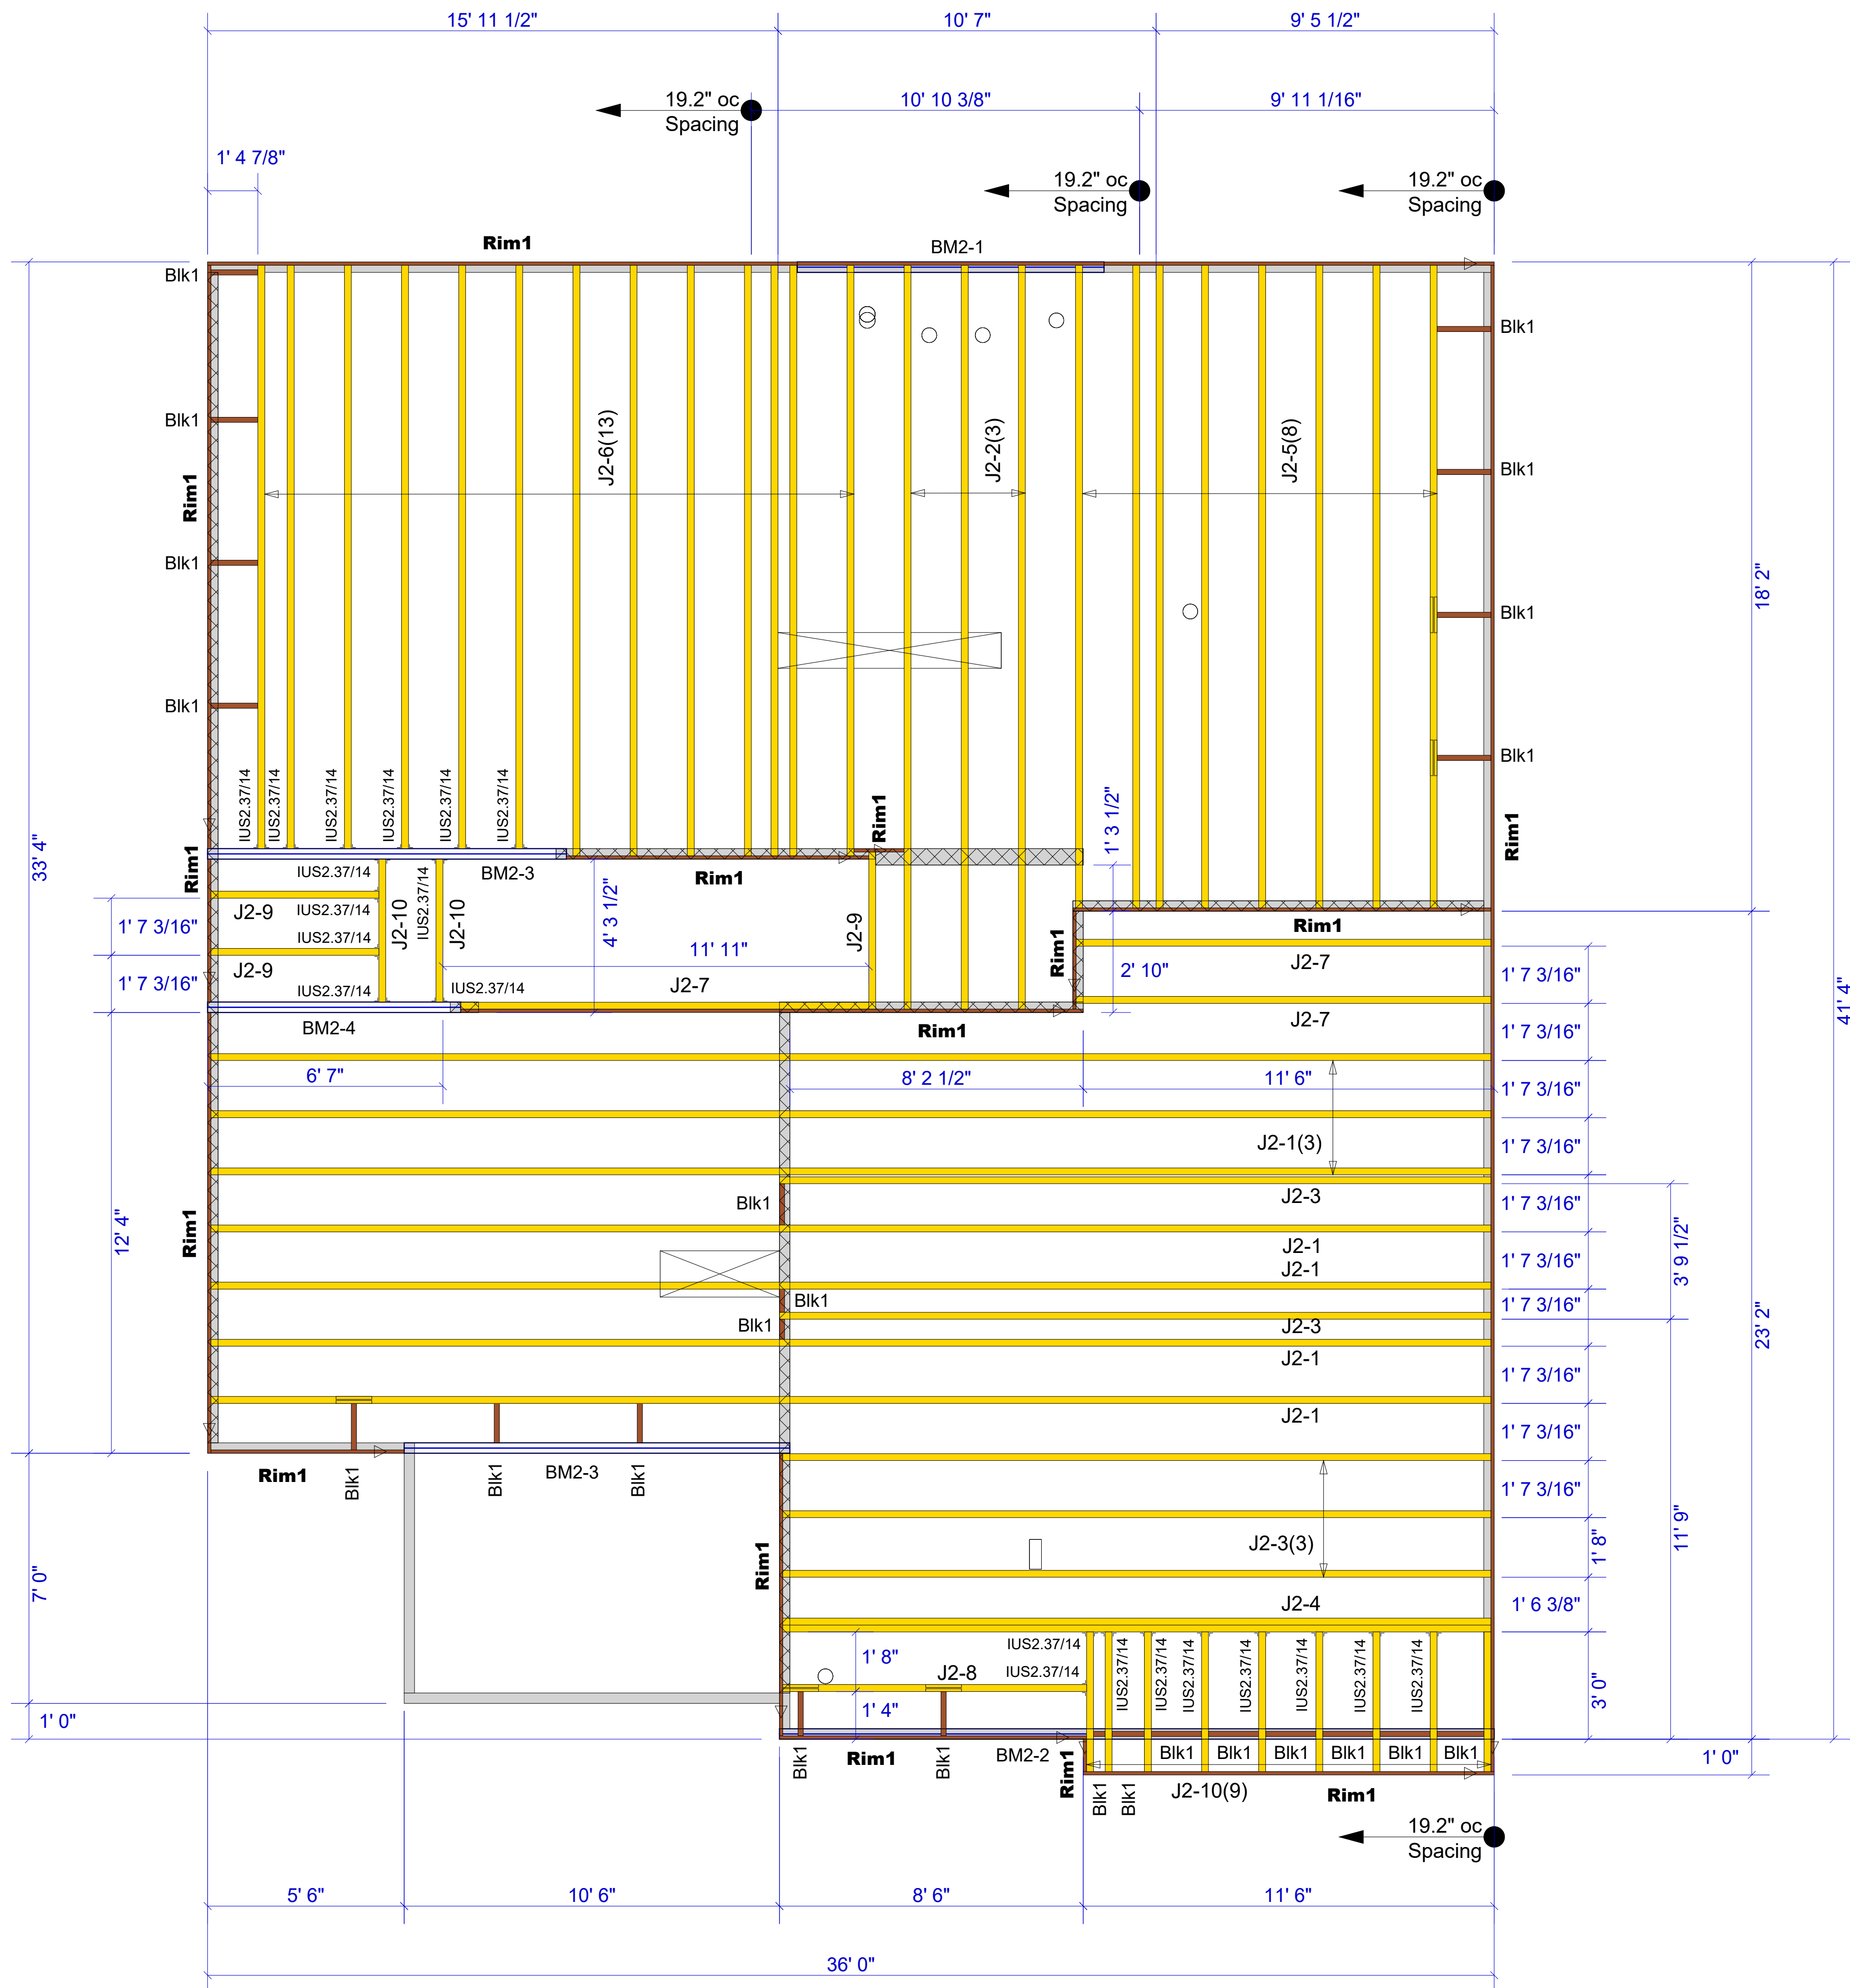

▲ = LEFT END OF TRUSS

REVISIONS:



Moncks Corner/Easley, SC (800) 475-3999  
Sparta, NC (336) 372-2226

FOR PERMIT

Client:	MATTAMY HOMES-RALEIGH
Job:	LOT 34 PROVIDENCE CREEK
Plan Information:	REDWOOD-CL
NOT TO SCALE	Date: 01/05/24
Drawn By: MBB	Job #: Sales Rep: KYLE GIBSON
	24-0137-J02 Phone: 843-729-3249