

Truss Connector Total List		
Manuf	Product	Qty
Simpson	HHUS26-2	2
Simpson	HTU26	4
Simpson	LUC26Z	1
Simpson	LUS26	2

▲ = LEFT END OF TRUSS

FOR PERMIT




Moncks Corner/Easley, SC (800) 475-3999
Sparta, NC (336) 372-2226

REVISIONS:

Client:	MATTAMY HOMES-RALEIGH
Job:	LOT 47 PROVIDENCE CREEK
Plan Information:	SHENANDOAH-FC
NOT TO SCALE	Date: 01/08/24
Drawn By: MBB	Job #: 24-0180-R01
	Sales Rep: KYLE GIBSON
	Phone:

ROOF

WARNING! Long span trusses, 60' or greater in length, require extreme care and experience for proper and safe handling and installation. For general handling and installation guidance, see the "Guide to Good Practice for Handling, Installing, Restraining & Bracing of Metal Plate Connected Wood Trusses ("BCSI"), JOINTLY PRODUCED BY SBCA and TPI. For project specific guidance, consult with a registered design professional. ATLANTIC assumes no responsibility for the handling, installation or bracing of trusses.

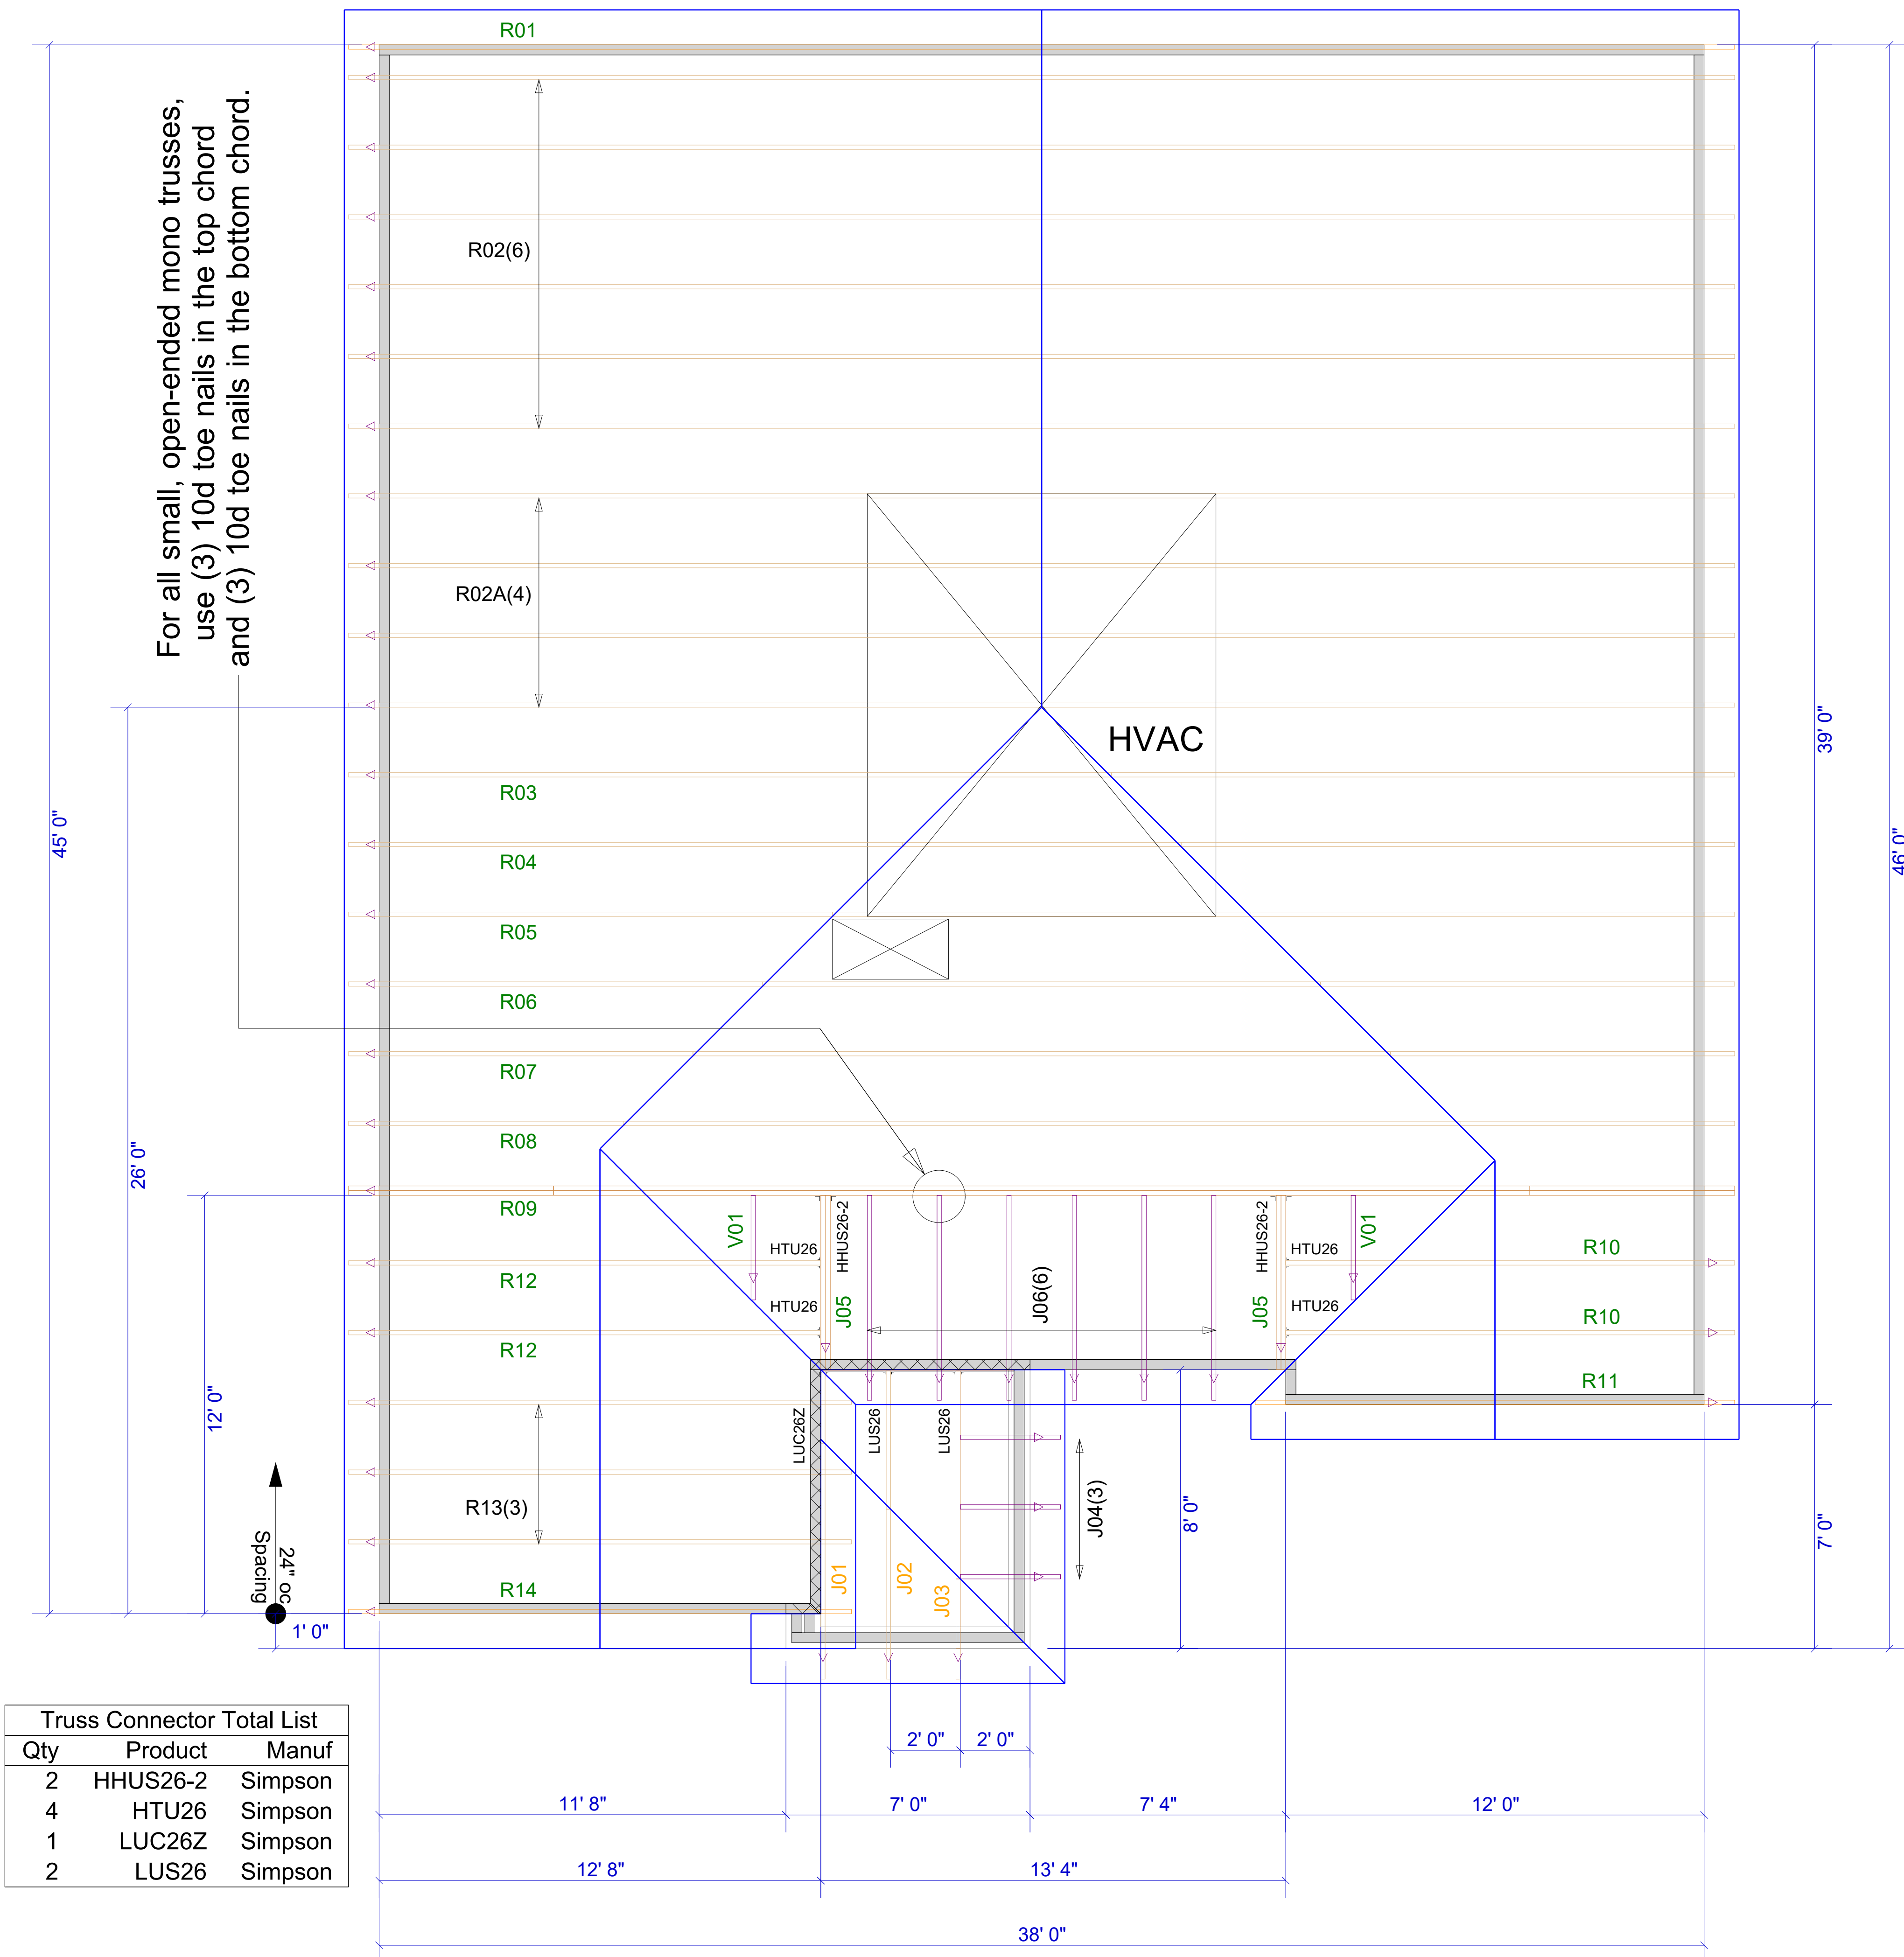

Truss Connector Total List		
Qty	Product	Manuf
2	HHUS26-2	Simpson
4	HTU26	Simpson
1	LUC26Z	Simpson
2	LUS26	Simpson

WARNING! Long span trusses, 60' or greater in length, require extreme care and experience for proper and safe handling and installation. For general handling and installation guidance, see the "Guide to Good Practice for Handling, Installing, Restraining & Bracing of Metal Plate Connected Wood Trusses ("BCSI"), JOINTLY PRODUCED BY SBCA and TPI. For project specific guidance, consult with a registered design professional. ATLANTIC assumes no responsibility for the handling, installation or bracing of trusses.

FOR PERMIT

Client: **MATTAMY HOMES-RALEIGH**
 Job: **LOT 47 PROVIDENCE CREEK**
 Plan Information: **SHENANDOAH-FC**

NOT TO SCALE
 Drawn By: **MBB**
 Date: 01/08/24
 Job #: **24-0180-R01**
 Sales Rep: **KYLE GIBSON**
 Phone:

REVISIONS:



Moncks Corner/Easley, SC (800) 475-3999
 Sparta, NC (336) 372-2226

ROOF