


Products				
PlotID	Length	Product	Plies	Net Qty
J2-1	36-0-0	14" BCI@ 6000s-1.8	1	7
J2-2	21-0-0	14" BCI@ 6000s-1.8	1	3
J2-3	20-0-0	14" BCI@ 6000s-1.8	1	5
J2-4	20-0-0	14" BCI@ 6000s-1.8	2	2
J2-5	18-0-0	14" BCI@ 6000s-1.8	1	8
J2-6	17-0-0	14" BCI@ 6000s-1.8	1	13
J2-7	12-0-0	14" BCI@ 6000s-1.8	1	3
J2-8	9-0-0	14" BCI@ 6000s-1.8	1	1
J2-9	5-0-0	14" BCI@ 6000s-1.8	1	3
J2-10	4-0-0	14" BCI@ 6000s-1.8	1	11
BM2-1	10-0-0	1-3/4" x 11-7/8" VERSA-LAM@ 2.0 3100 SP	2	2
BM2-2	20-0-0	1-3/4" x 14" VERSA-LAM@ 2.0 3100 SP	2	2
BM2-3	12-0-0	1-3/4" x 14" VERSA-LAM@ 2.0 3100 SP	2	4
BM2-4	8-0-0	1-3/4" x 14" VERSA-LAM@ 2.0 3100 SP	2	2
Rim1	12-0-0	1-1/8" x 14" BC RIM BOARD OSB	1	16
Blk1	2-0-0	14" BLOCKING	1	24

Connector Summary			
Qty	Manuf	Product	Flange
21	Simpson	IUS2.37/14	None

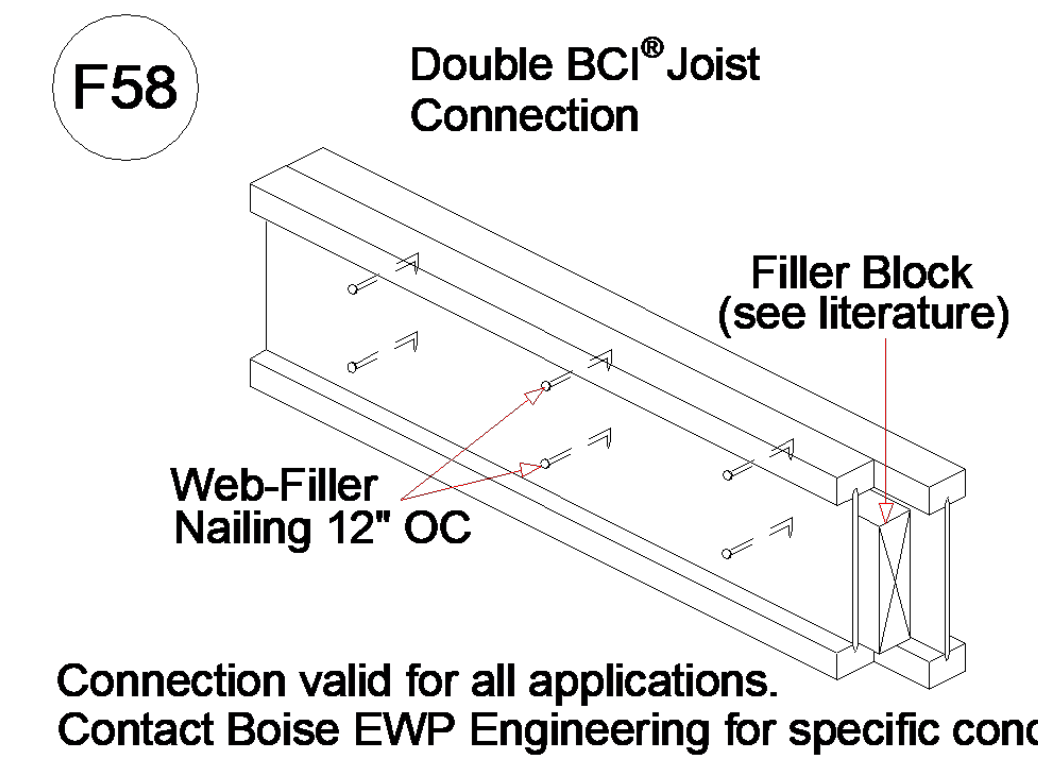

FOR PERMIT

MATTAMY HOMES-RALEIGH
LOT 46 PROVIDENCE CREEK
REDWOOD-FC

Client: MATTAMY HOMES-RALEIGH
 Job: LOT 46 PROVIDENCE CREEK
 Plan Information: REDWOOD-FC

NOT TO SCALE
 Date: 01/08/24
 Job #: 24-0181-J02
 Sales Rep: KYLE GIBSON
 Drawn By: MBB
 Phone: 843-729-3249


▲ = LEFT END OF TRUSS

REVISIONS:


Moncks Corner/Easley, SC (800) 475-3999
 Sparta, NC (336) 372-2226

Products				
Net Qty	Plies	Product	Length	PlotID
7	1	14" BCI@ 6000s-1.8	36-0-0	J2-1
3	1	14" BCI@ 6000s-1.8	21-0-0	J2-2
5	1	14" BCI@ 6000s-1.8	20-0-0	J2-3
2	2	14" BCI@ 6000s-1.8	20-0-0	J2-4
8	1	14" BCI@ 6000s-1.8	18-0-0	J2-5
13	1	14" BCI@ 6000s-1.8	17-0-0	J2-6
3	1	14" BCI@ 6000s-1.8	12-0-0	J2-7
1	1	14" BCI@ 6000s-1.8	9-0-0	J2-8
3	1	14" BCI@ 6000s-1.8	5-0-0	J2-9
11	1	14" BCI@ 6000s-1.8	4-0-0	J2-10
2	2	1-3/4" x 11-7/8" VERSA-LAM@ 2.0 3100 SP	10-0-0	BM2-1
2	2	1-3/4" x 14" VERSA-LAM@ 2.0 3100 SP	20-0-0	BM2-2
4	2	1-3/4" x 14" VERSA-LAM@ 2.0 3100 SP	12-0-0	BM2-3
2	2	1-3/4" x 14" VERSA-LAM@ 2.0 3100 SP	8-0-0	BM2-4
16	1	1-1/8" x 14" BC RIM BOARD OSB	12-0-0	Rim1
24	1	14" BLOCKING	2-0-0	Blk1

Connector Summary			
Flange	Product	Manuf	Qty
None	IUS2.37/14	Simpson	21

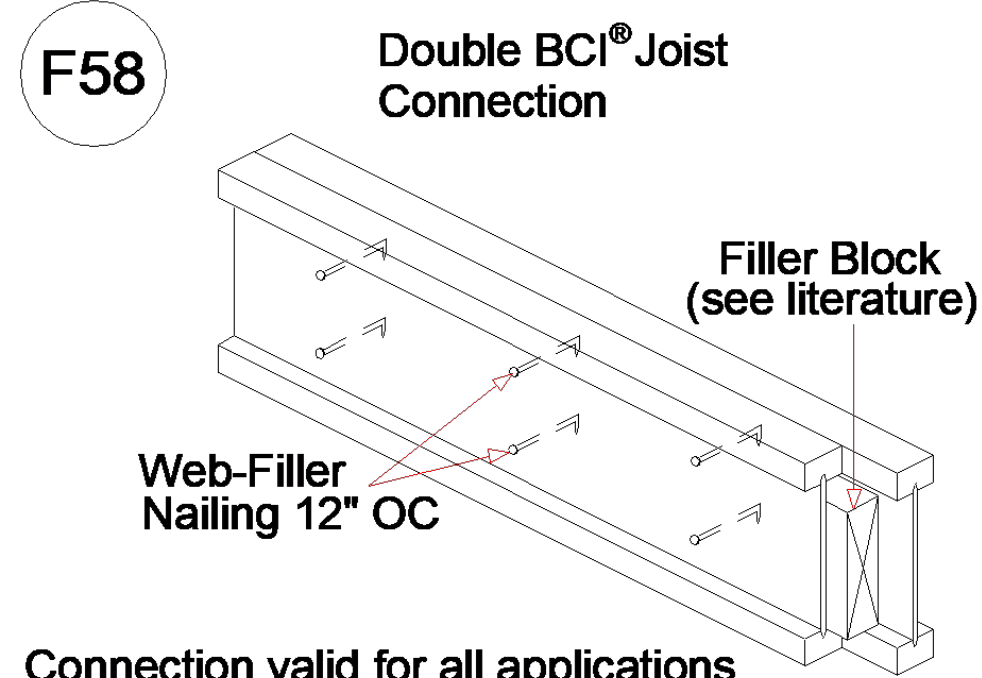

Connection valid for all applications.
Contact Boise EWP Engineering for specific conditions.

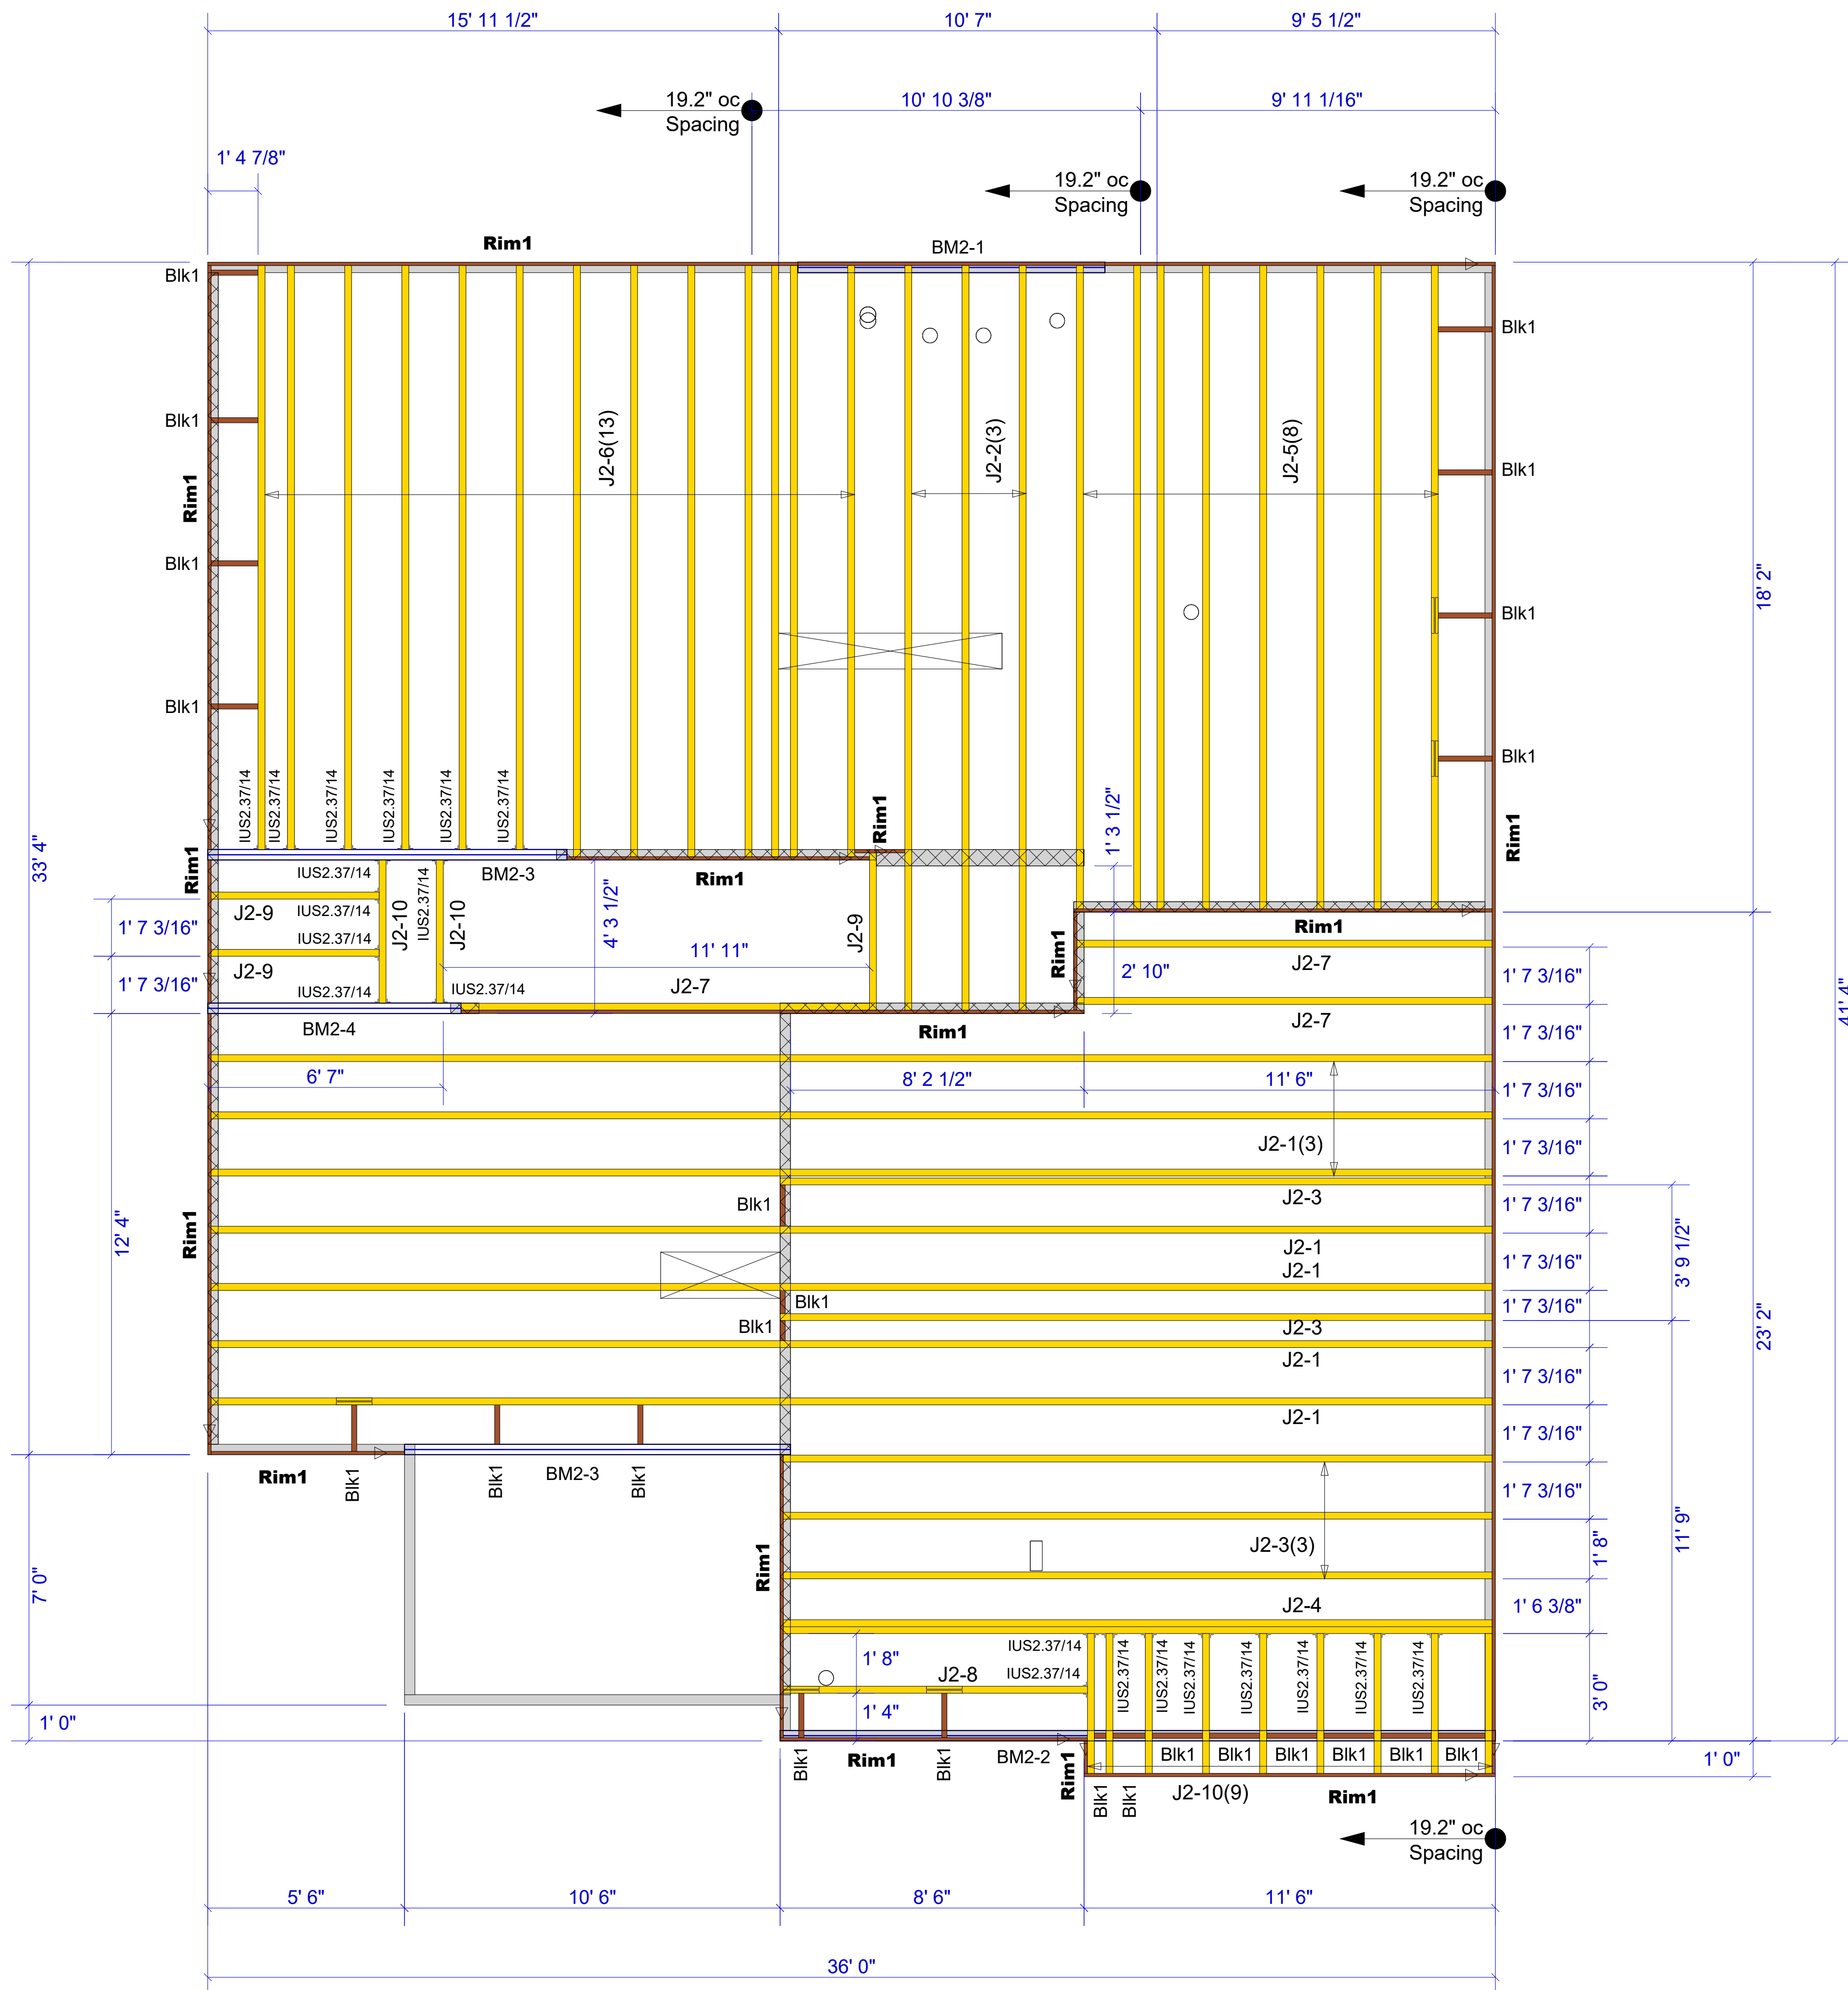

▲ = LEFT END OF TRUSS

REVISIONS:



Moncks Corner/Easley, SC (800) 475-3999
Sparta, NC (336) 372-2226

FOR PERMIT

Client: **MATTAMY HOMES-RALEIGH**
 Job: **LOT 46 PROVIDENCE CREEK**
 Plan Information: **REDWOOD-FC**

NOT TO SCALE
 Drawn By: MBB
 Date: 01/08/24
 Job #: 24-0181-J02
 Sales Rep: KYLE GIBSON
 Phone: 843-729-3249