

For all small open-ended mono trusses, use (3) 10d toe nails in the top chord and (3) 10d toe nails in the bottom chord.

Truss Connector Total List		
Manuf	Product	Qty
Simpson	HTU28	10
Simpson	LUS26	6

▲ = LEFT END OF TRUSS

REVISIONS:



Moncks Corner/Easley, SC (800) 475-3999
Sparta, NC (336) 372-2226


FOR PERMIT

Client: **MATTAMY HOMES-RALEIGH**
 Job: **LOT 46 PROVIDENCE CREEK**
 Plan Information: **REDWOOD-FC**

ROOF

NOT TO SCALE
 Drawn By: **MBB**
 Date: 01/08/24
 Job #: **24-0181-R01**
 Sales Rep: **KYLE GIBSON**
 Phone:

WARNING! Long span trusses, 60' or greater in length, require extreme care and experience for proper and safe handling and installation. For general handling and installation guidance, see the "Guide to Good Practice for Handling, Installing, Restraining & Bracing of Metal Plate Connected Wood Trusses ("BCSI"), JOINTLY PRODUCED BY SBCA and TPI. For project specific guidance, consult with a registered design professional. ATLANTIC assumes no responsibility for the handling, installation or bracing of trusses.

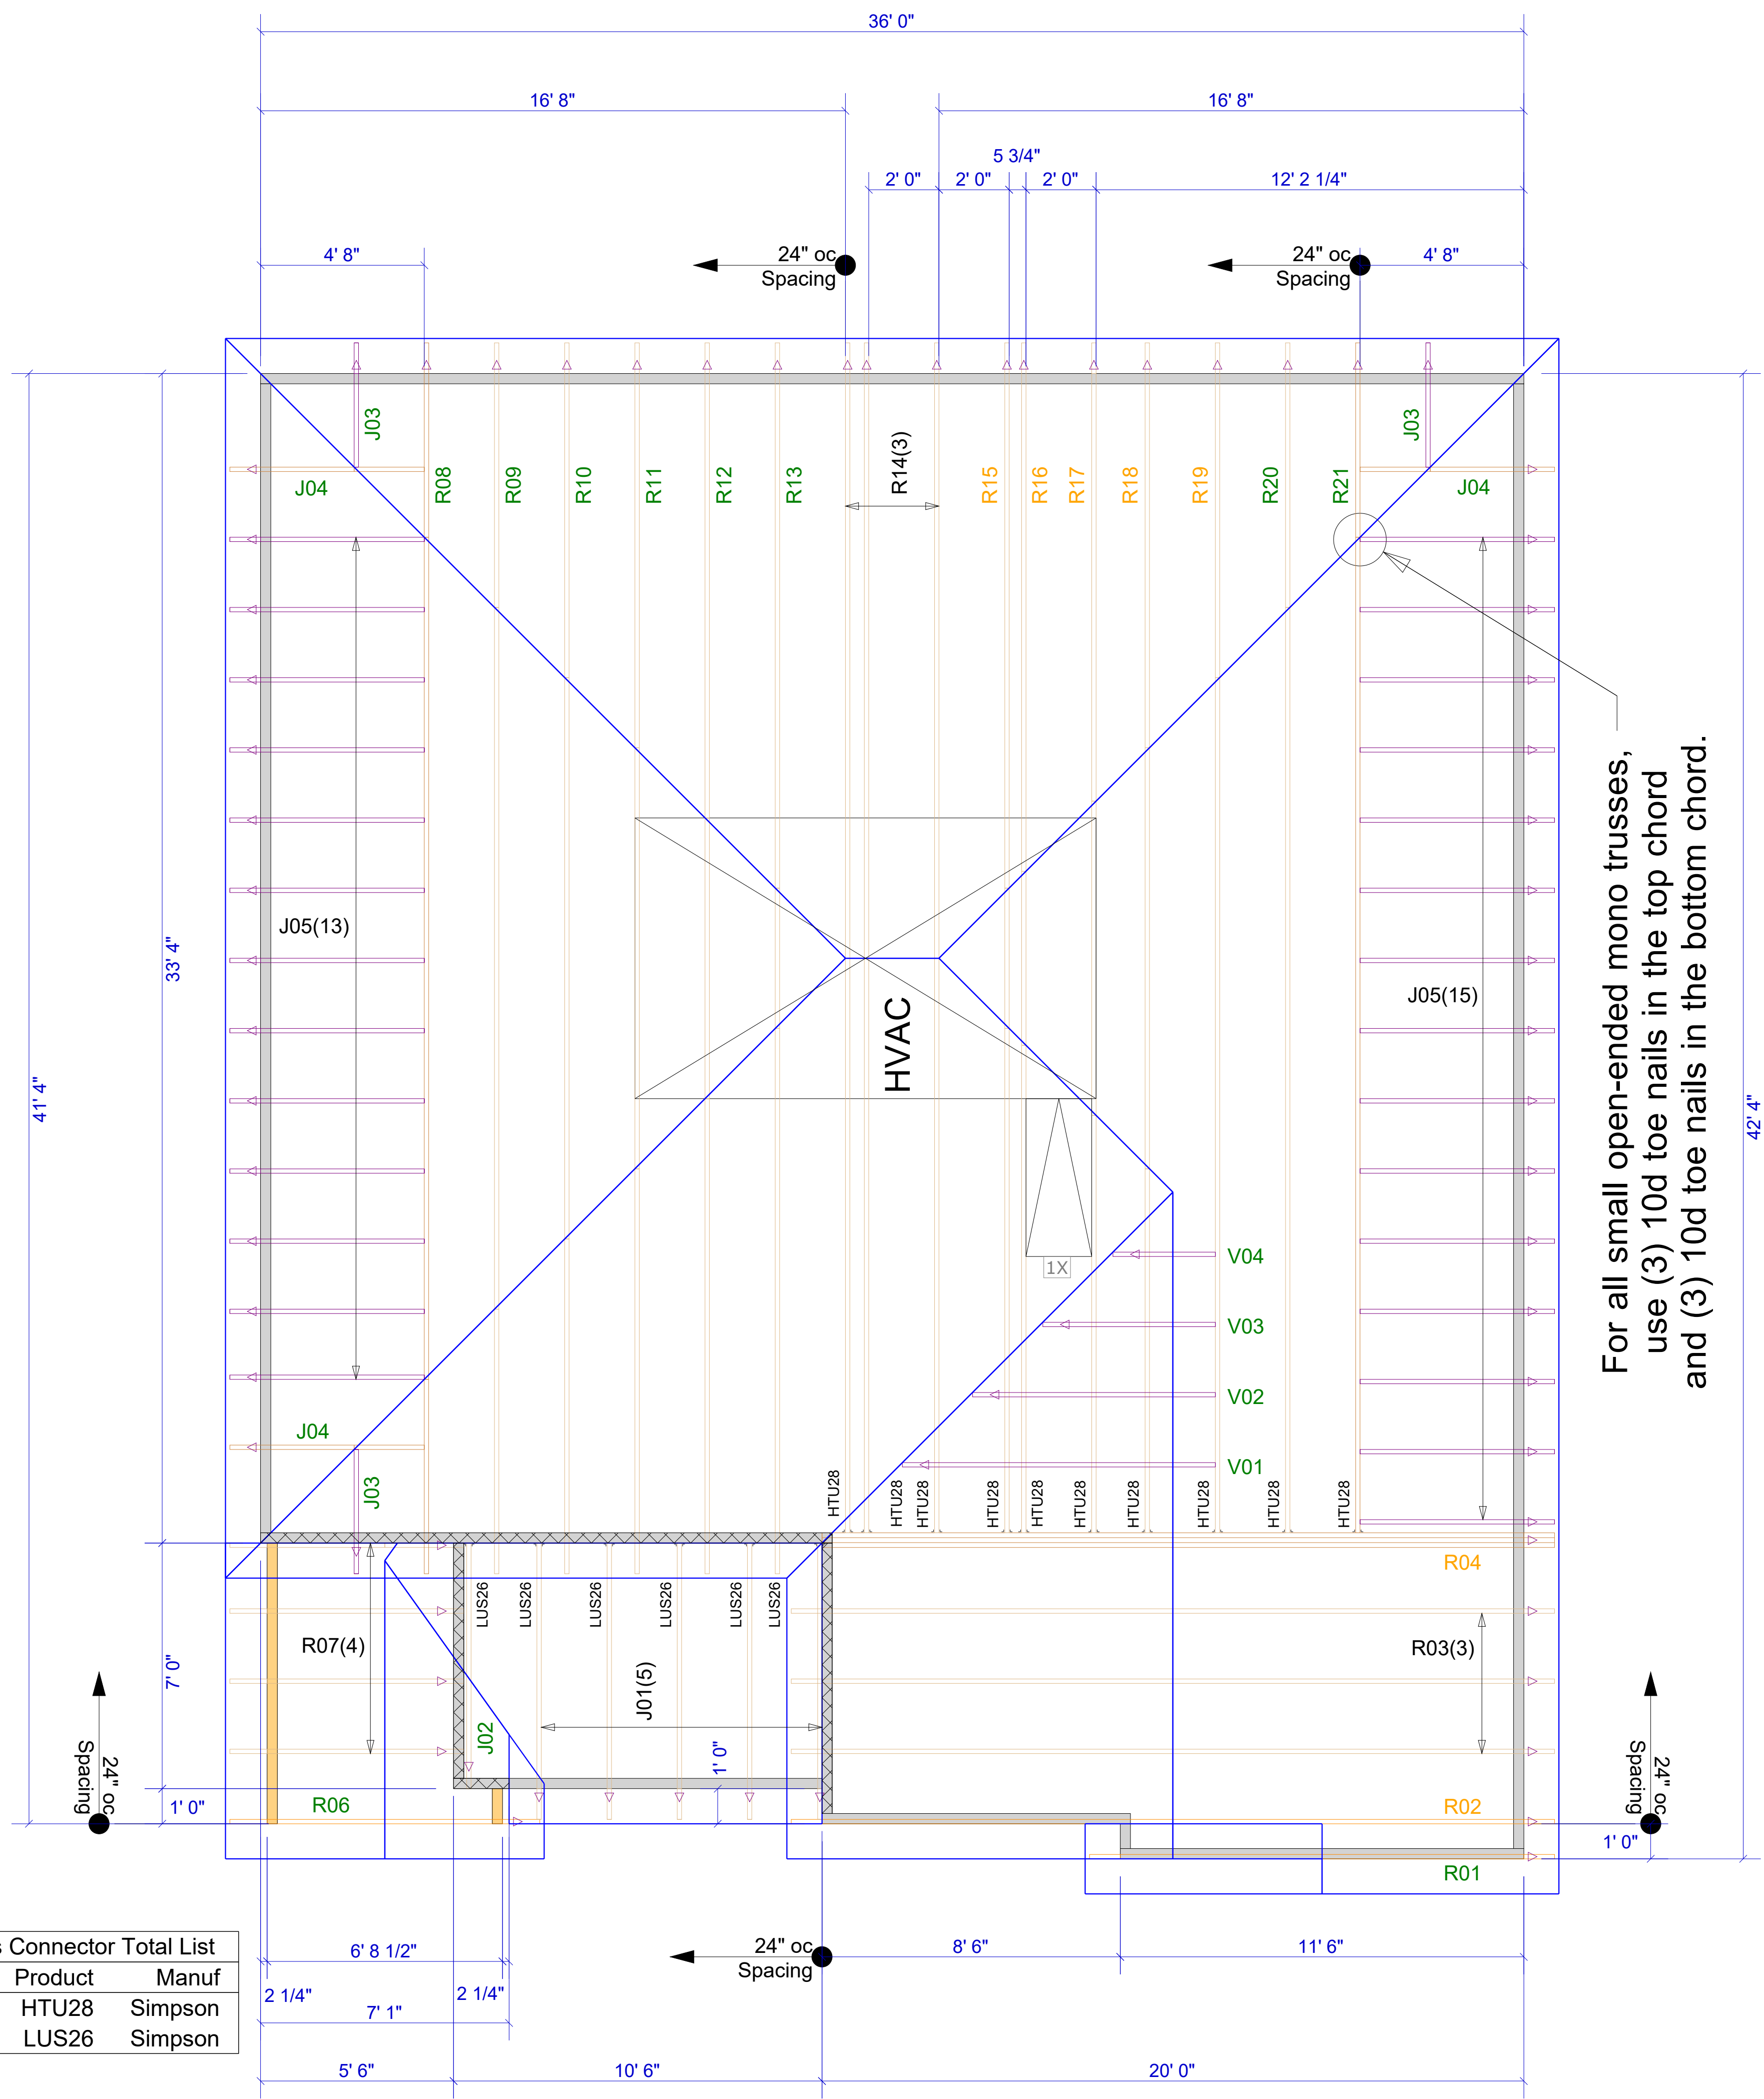

Truss Connector Total List		
Qty	Product	Manuf
10	HTU28	Simpson
6	LUS26	Simpson

For all small open-ended mono trusses, use (3) 10d toe nails in the top chord and (3) 10d toe nails in the bottom chord.

▲ = LEFT END OF TRUSS

FOR PERMIT

Client: **MATTAMY HOMES-RALEIGH**
 Job: **LOT 46 PROVIDENCE CREEK**
 Plan Information: **REDWOOD-FC**

NOT TO SCALE
 Drawn By: MBB
 Date: 01/08/24
 Job #: 24-0181-R01
 Sales Rep: KYLE GIBSON
 Phone:

ROOF

REVISIONS:



Moncks Corner/Easley, SC (800) 475-3999
 Sparta, NC (336) 372-2226

WARNING! Long span trusses, 60' or greater in length, require extreme care and experience for proper and safe handling and installation. For general handling and installation guidance, see the "Guide to Good Practice for Handling, Installing, Restraining & Bracing of Metal Plate Connected Wood Trusses ("BCSI"), JOINTLY PRODUCED BY SBCA and TPI. For project specific guidance, consult with a registered design professional. ATLANTIC assumes no responsibility for the handling, installation or bracing of trusses.