


Products				
PlotID	Length	Product	Plies	Net Qty
BM-1	8' 0"	1-3/4" x 9-1/2" VERSA-LAM® 2.0 3100 SP	2	4

Truss Connector Total List		
Manuf	Product	Qty
Simpson	HTU26	11
Simpson	LUC26Z	2
Simpson	LUS26	10

For all small open-ended mono trusses, use (3) 10d toe nails in the top chord, and (3) 10d toe nails in the bottom chord.

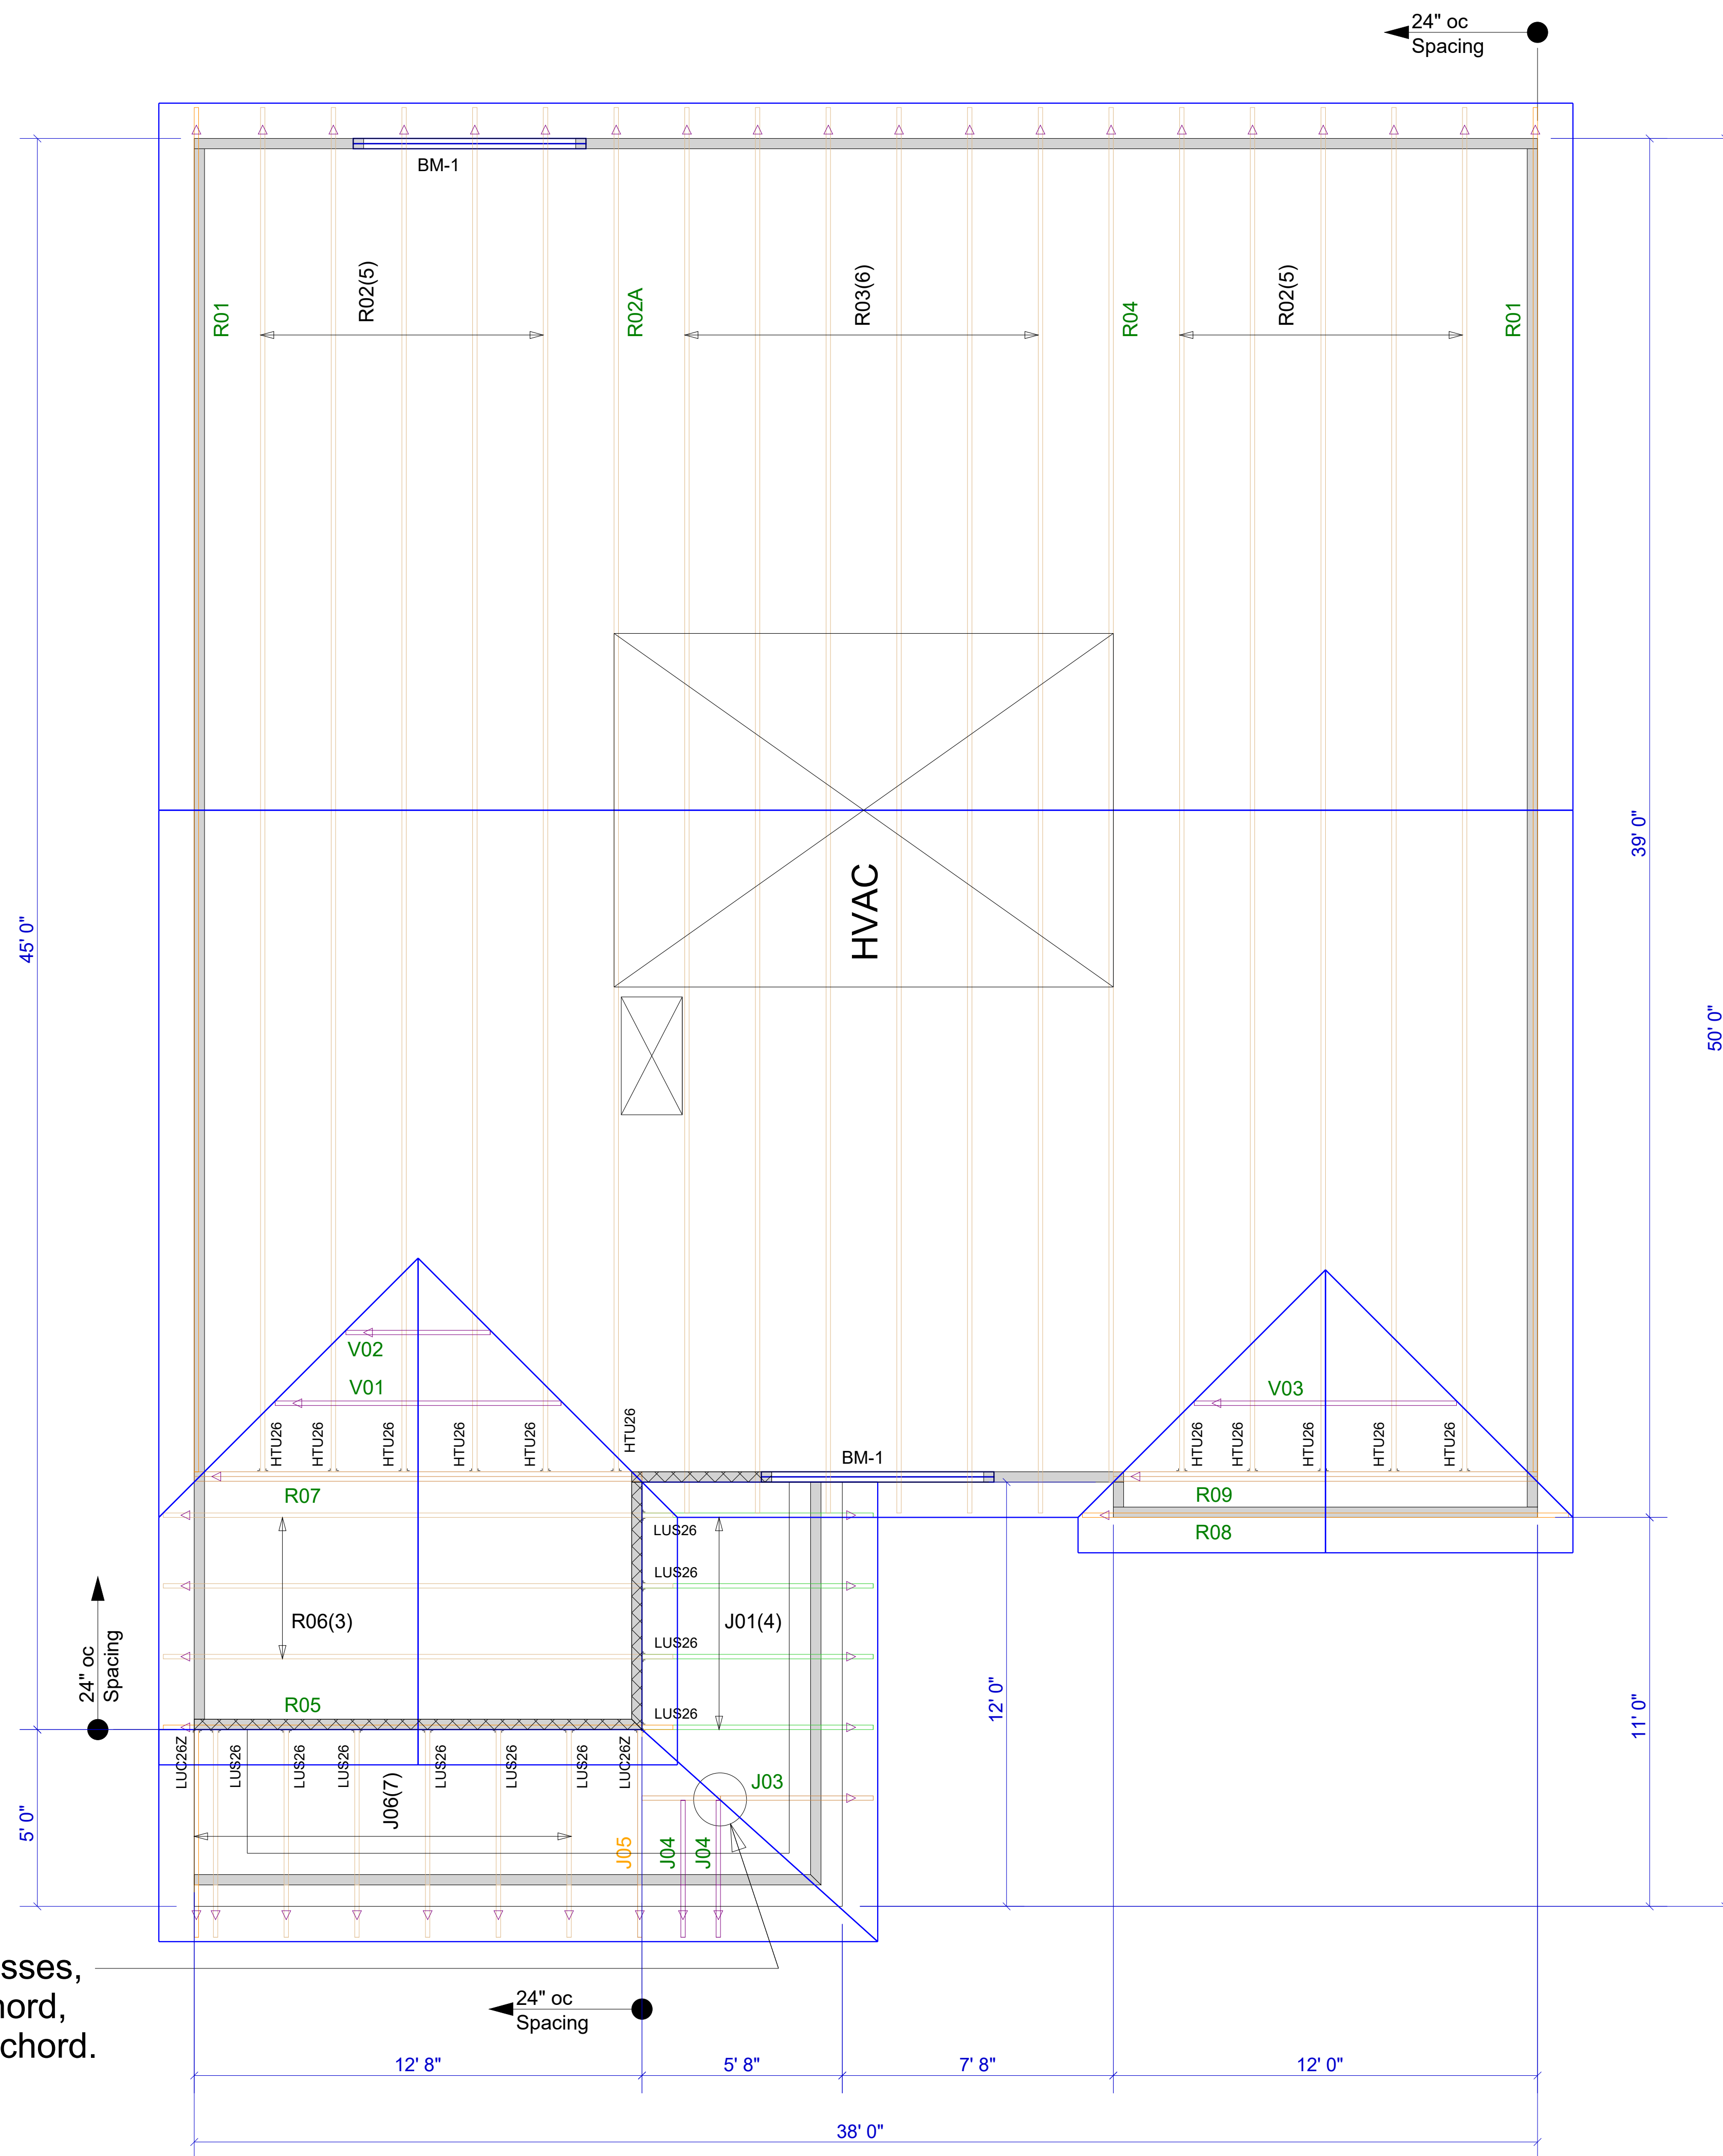

▲ = LEFT END OF TRUSS

REVISIONS:



Moncks Corner/Easley, SC (800) 475-3999  
Sparta, NC (336) 372-2226


FOR PERMIT

Client: **MATTAMY HOMES-RALEIGH**  
 Job: **LOT 61 PROVIDENCE CREEK**  
 Plan Information:  
**SHENANDOAH-CR**

NOT TO SCALE  
 Drawn By: **MBB**

Date: 01/10/24  
 Job #: **24-0269-R01**  
 Sales Rep: **KYLE GIBSON**  
 Phone:

ROOF

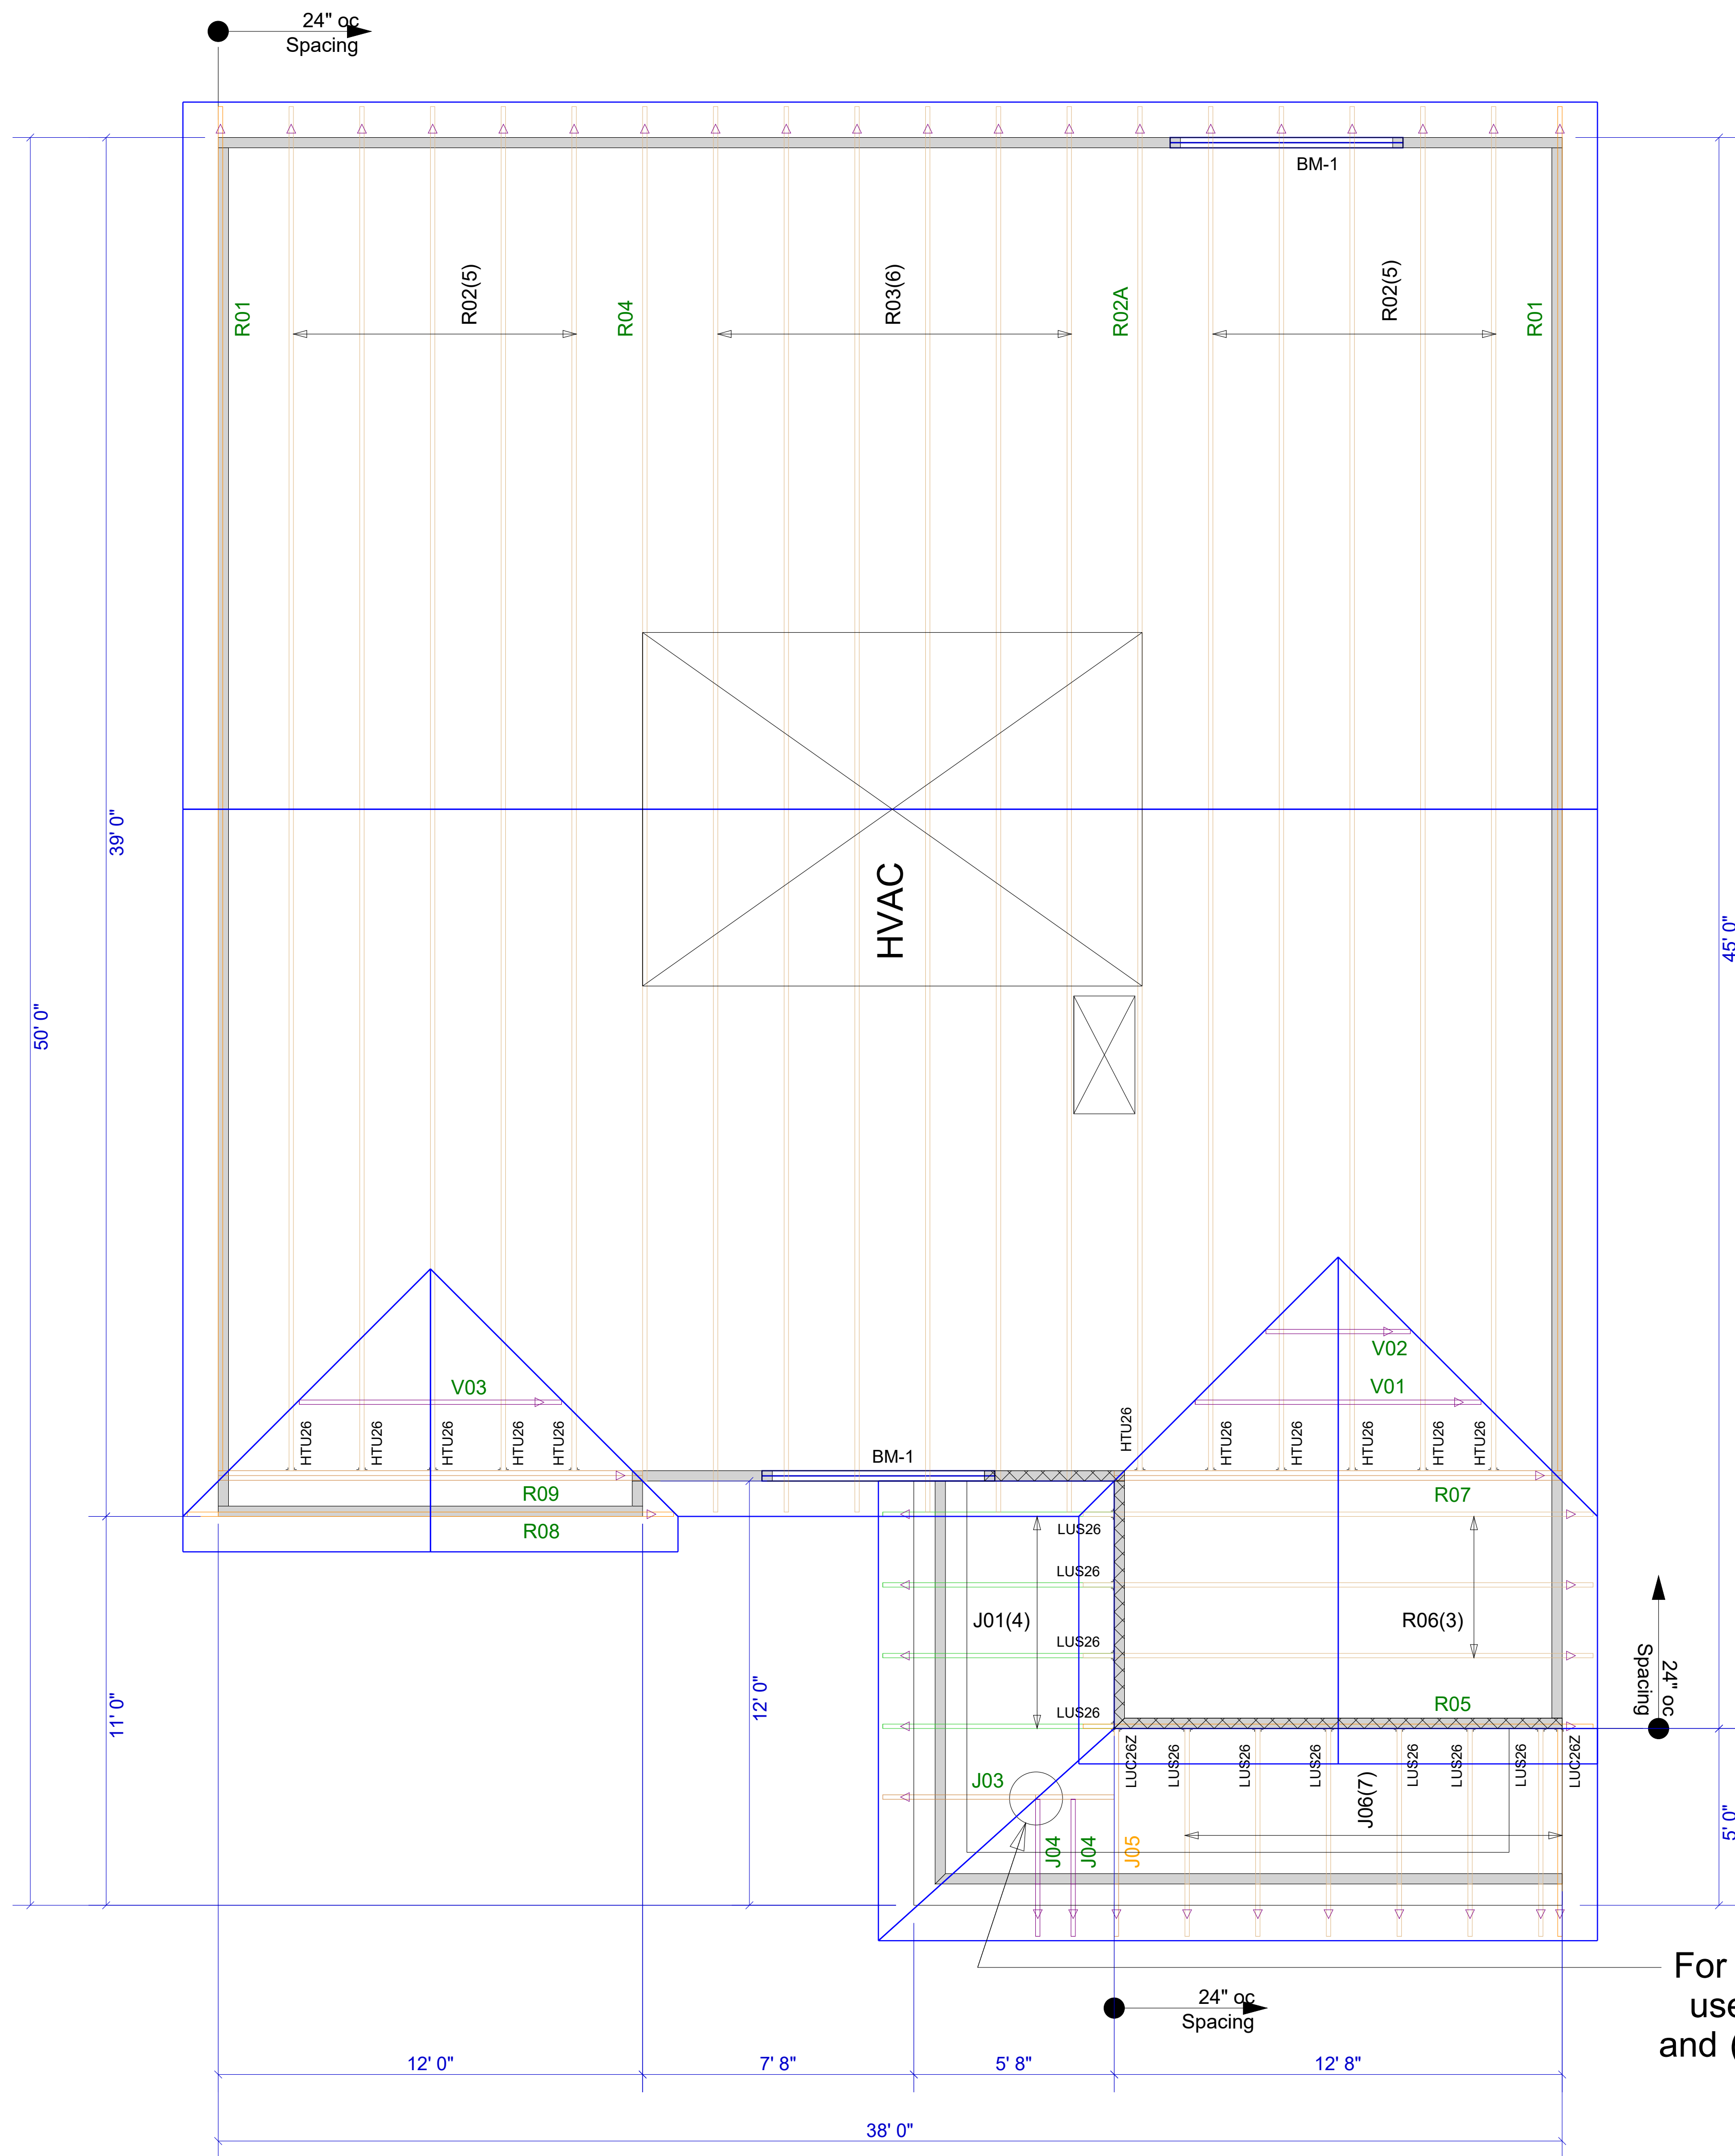

Net Qty	Plies	Products	Product	Length	PlotID
4	2	1-3/4" x 9-1/2" VERSA-LAM® 2.0 3100 SP		8' 0"	BM-1

Truss Connector Total List		
Qty	Product	Manuf
11	HTU26	Simpson
2	LUC26Z	Simpson
10	LUS26	Simpson

For all small open-ended mono trusses, use (3) 10d toe nails in the top chord, and (3) 10d toe nails in the bottom chord.

▲ = LEFT END OF TRUSS

REVISIONS:



Moncks Corner/Easley, SC (800) 475-3999  
Sparta, NC (336) 372-2226

FOR PERMIT

Client: **MATTAMY HOMES-RALEIGH**  
 Job: **LOT 61 PROVIDENCE CREEK**  
 Plan Information: **SHENANDOAH-CR**  
 NOT TO SCALE  
 Drawn By: **MBB**  
 Date: 01/10/24  
 Job #: **24-0269-R01**  
 Sales Rep: **KYLE GIBSON**  
 Phone:

ROOF