


Products				
PlotID	Length	Product	Plies	Net Qty
J2-1	36-0-0	14" BCI@ 6000s-1.8	1	7
J2-2	21-0-0	14" BCI@ 6000s-1.8	1	3
J2-3	20-0-0	14" BCI@ 6000s-1.8	1	5
J2-4	20-0-0	14" BCI@ 6000s-1.8	2	2
J2-5	18-0-0	14" BCI@ 6000s-1.8	1	8
J2-6	17-0-0	14" BCI@ 6000s-1.8	1	13
J2-7	12-0-0	14" BCI@ 6000s-1.8	1	3
J2-8	9-0-0	14" BCI@ 6000s-1.8	1	1
J2-9	5-0-0	14" BCI@ 6000s-1.8	1	3
J2-10	4-0-0	14" BCI@ 6000s-1.8	1	11
BM2-1	10-0-0	1-3/4" x 11-7/8" VERSA-LAM@ 2.0 3100 SP	2	2
BM2-2	20-0-0	1-3/4" x 14" VERSA-LAM@ 2.0 3100 SP	2	2
BM2-3	12-0-0	1-3/4" x 14" VERSA-LAM@ 2.0 3100 SP	2	4
BM2-4	8-0-0	1-3/4" x 14" VERSA-LAM@ 2.0 3100 SP	2	2
Rim1	12-0-0	1-1/8" x 14" BC RIM BOARD OSB	1	16
Blk1	2-0-0	14" BLOCKING	1	24

Connector Summary			
Qty	Manuf	Product	Flange
21	Simpson	IUS2.37/14	None

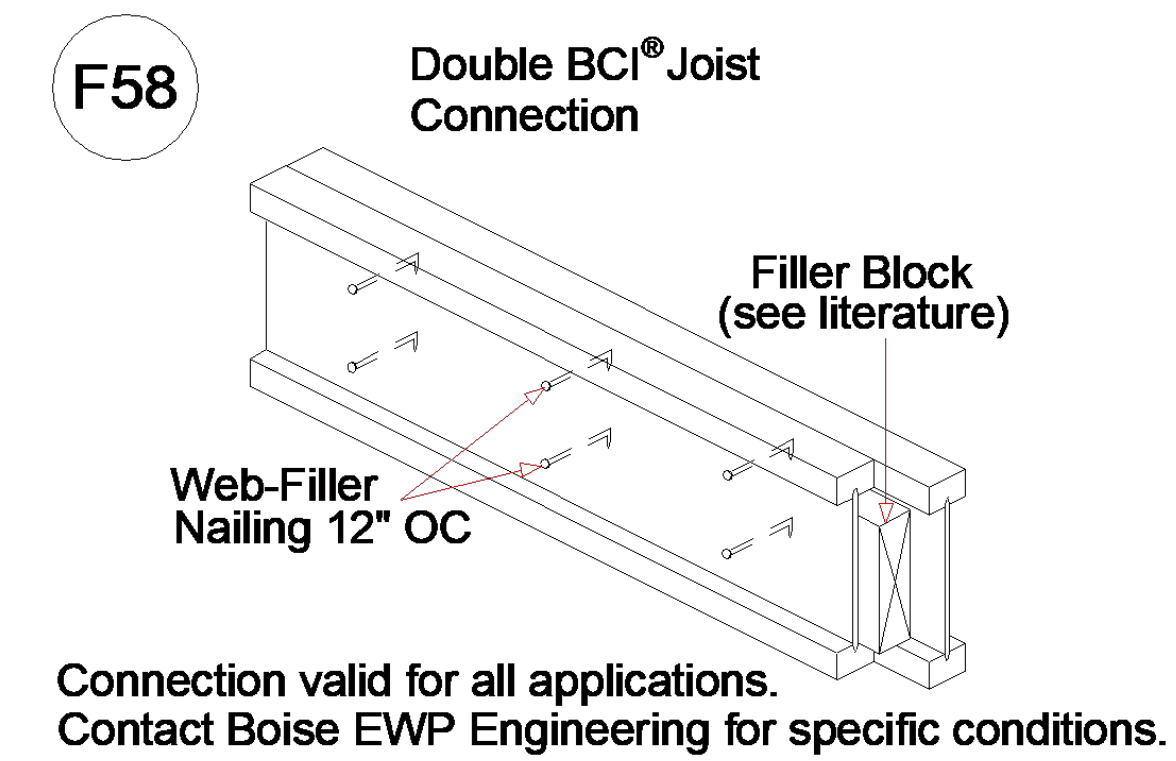

Connection valid for all applications. Contact Boise EWP Engineering for specific conditions.

**FOR PERMIT**

**MATTAMY HOMES-RALEIGH**  
**LOT 95 PROVIDENCE CREEK**  
 Plan Information:  
**REDWOOD-FH**

Client: MATTAMY HOMES-RALEIGH  
 Job: LOT 95 PROVIDENCE CREEK  
 Date: 01/10/24  
 Job #: Sales Rep: KYLE GIBSON  
 24-0266-J02 Phone: 843-729-3249  
 NOT TO SCALE  
 Drawn By: MBB

**REVISIONS:**

**▲ = LEFT END OF TRUSS**



Moncks Corner/Easley, SC (800) 475-3999  
 Sparta, NC (336) 372-2226

